



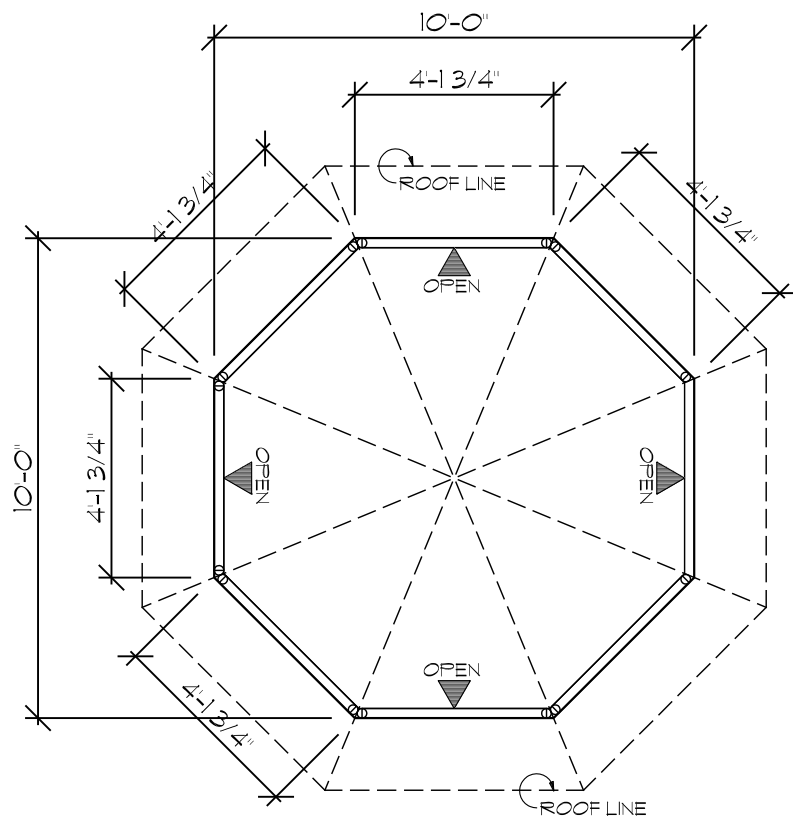

1 FLOOR PLAN
SCALE= 1/4"=1'-0"

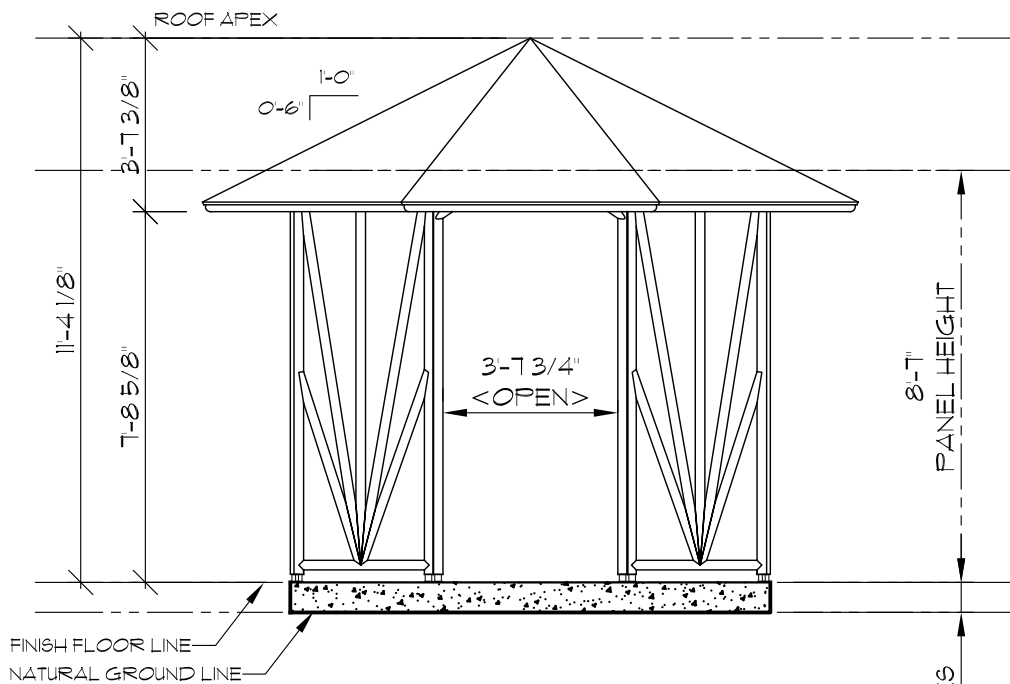

2 FRONT ELEVATION [TYP.]
SCALE= 1/4"=1'-0"

Drawing Title: FLOOR PLAN AND ELEVATION

Model: 10'X10' GAZEBO OCTAGON

Bamboo
Technologies,
LLC

P.O. Box 792168
Paia, HI 96779