



**BAMBOO LIVING**

PO BOX 1606, PĀHOA, HI 96778  
[www.bamboolive.com](http://www.bamboolive.com)  
 +1 (808) 240-3265

## VILLA 1600 SIGNATURE - RENDERING


SCALE: 1/8" = 1'-0"

SQUARE FOOTAGE

SQUARE FOOTAGE KEY

**GSF = GROSS SQUARE FOOTAGE**  
 EXTERIOR OF WALLS

**NSF = NET SQUARE FOOTAGE**  
 INTERIOR OF WALLS

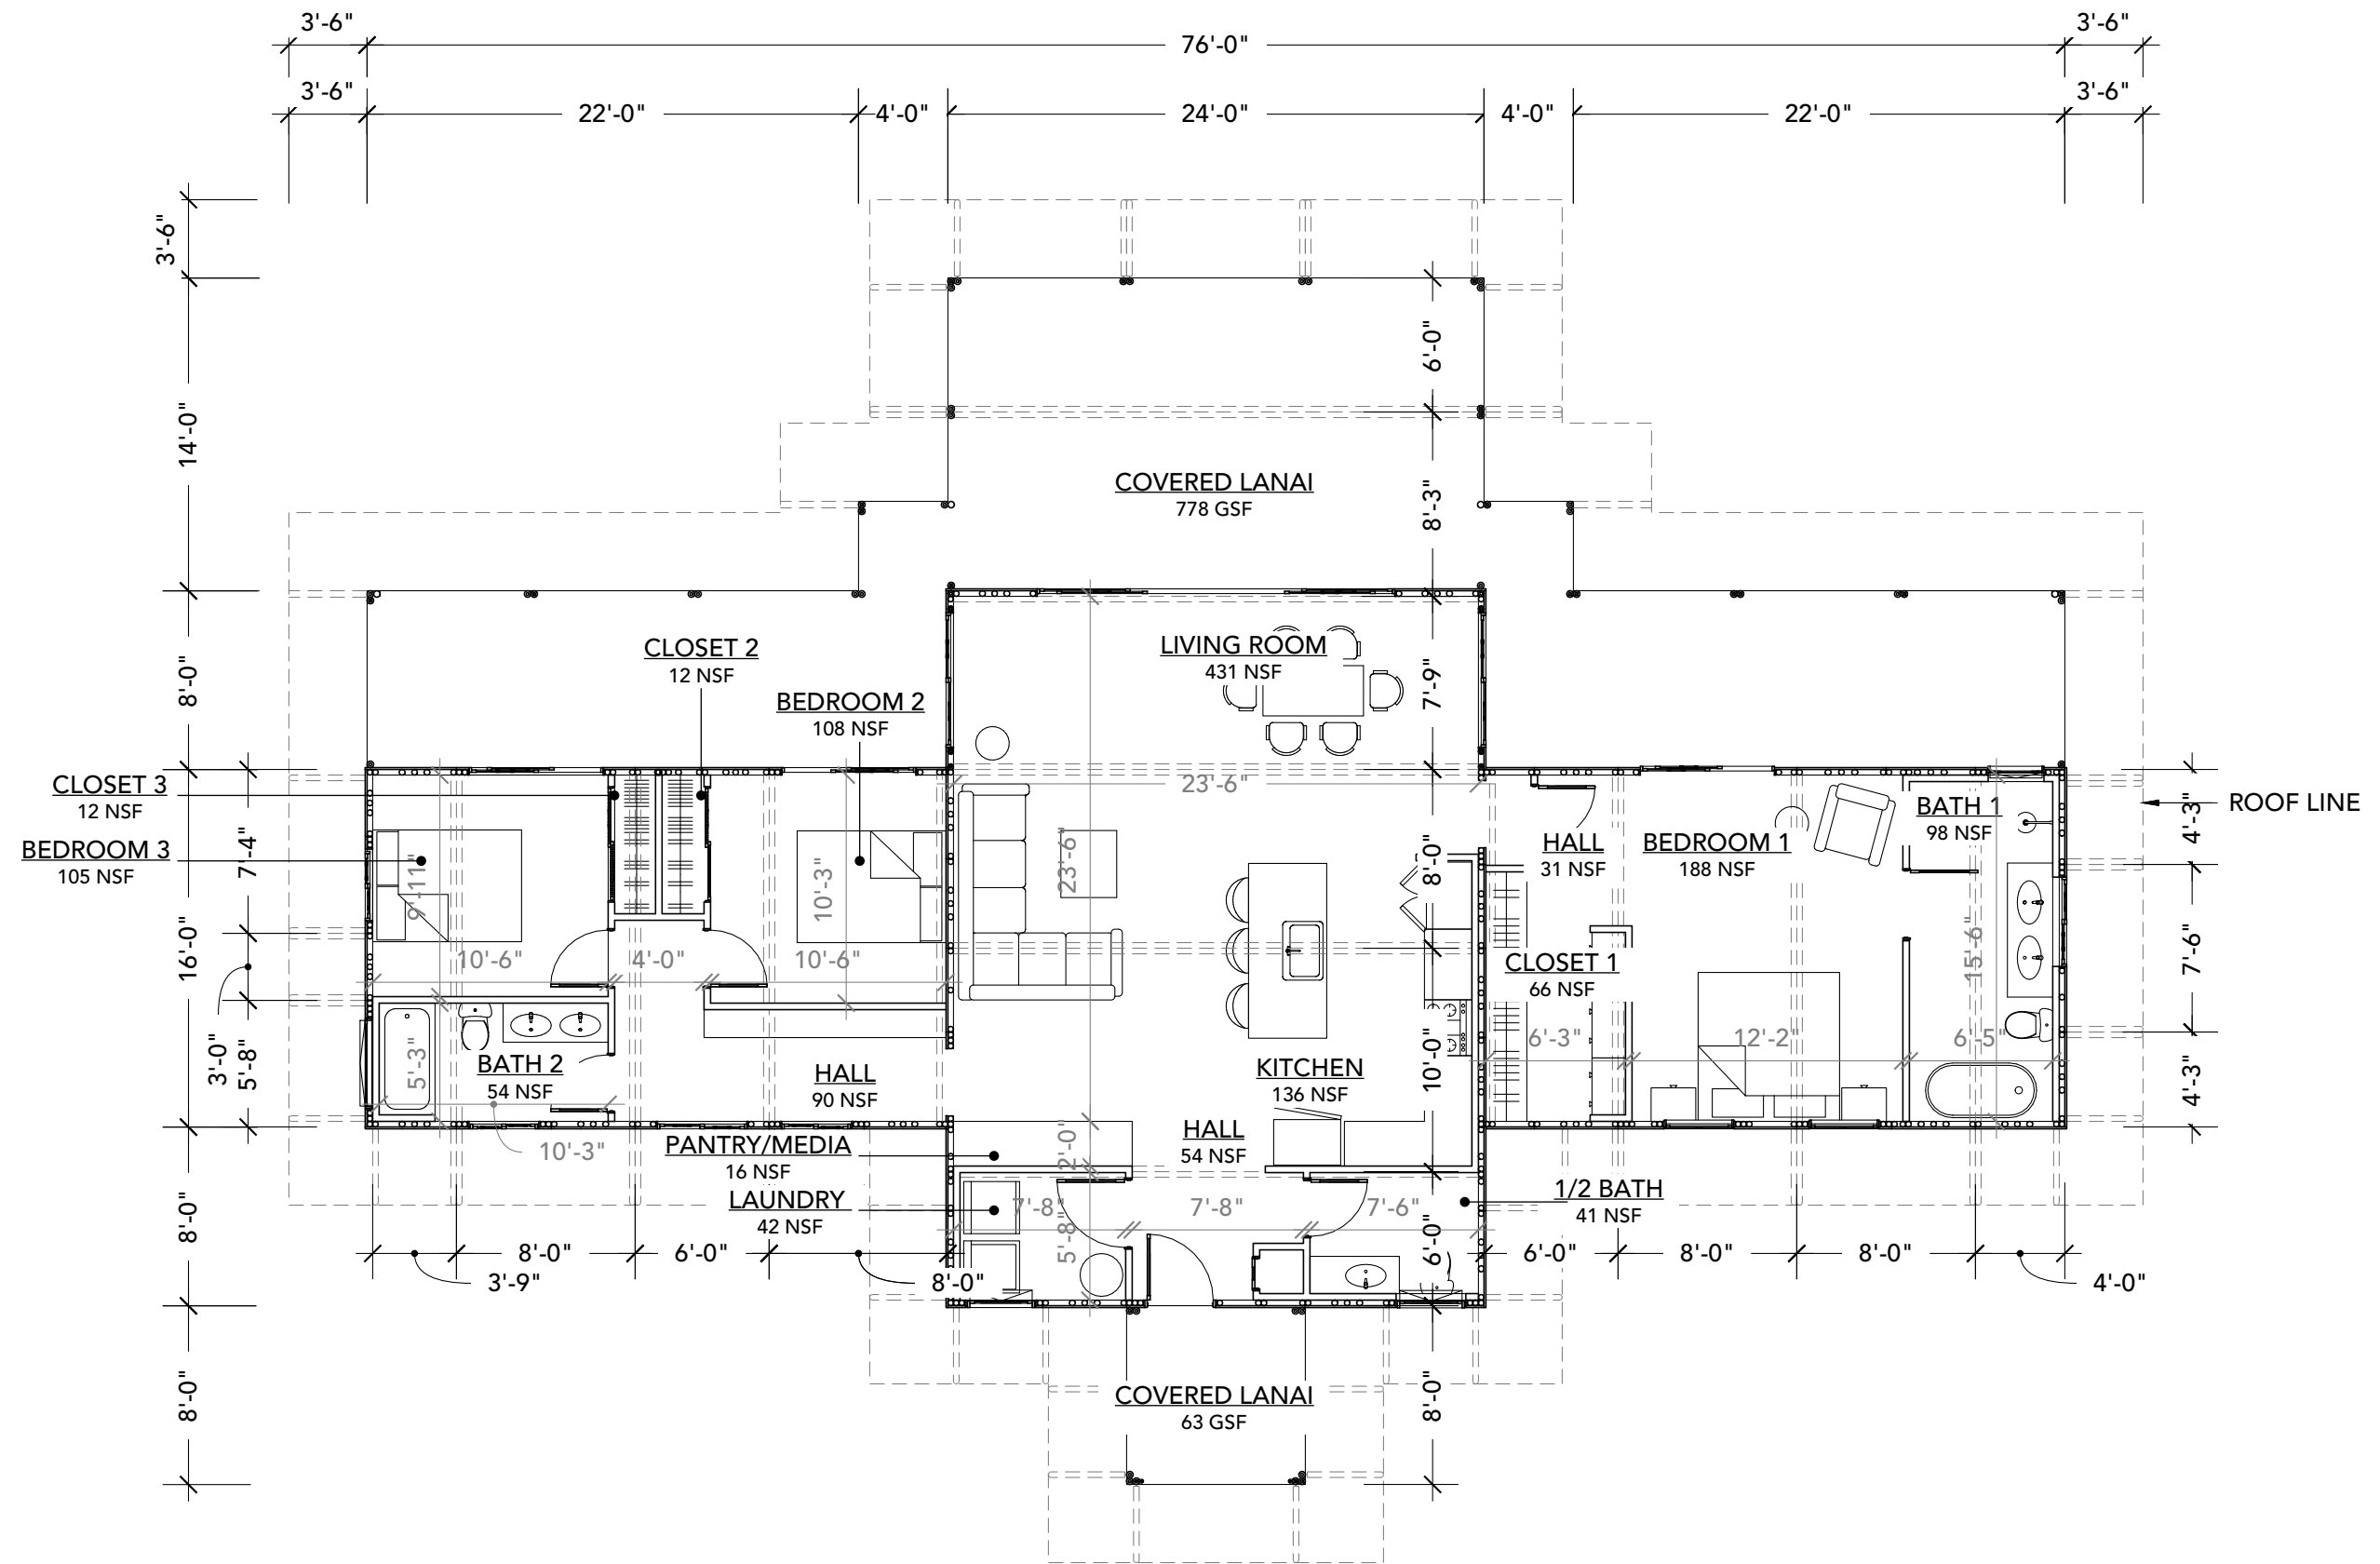

**BAMBOO LIVING**


PO BOX 1606, PĀHOA, HI 96778  
 www.bamboolive.com  
 +1 (808) 240-3265

**VILLA 1600 SIGNATURE - WEBSITE A2+B1+C1**

SCALE: 1/8" = 1'-0"

SQUARE FOOTAGE  
 INTERIOR: 1600 GSF  
 COVERED LANAI: 841 GSF

SQUARE FOOTAGE KEY  
 GSF = GROSS SQUARE FOOTAGE  
 EXTERIOR OF WALLS  
 NSF = NET SQUARE FOOTAGE  
 INTERIOR OF WALLS

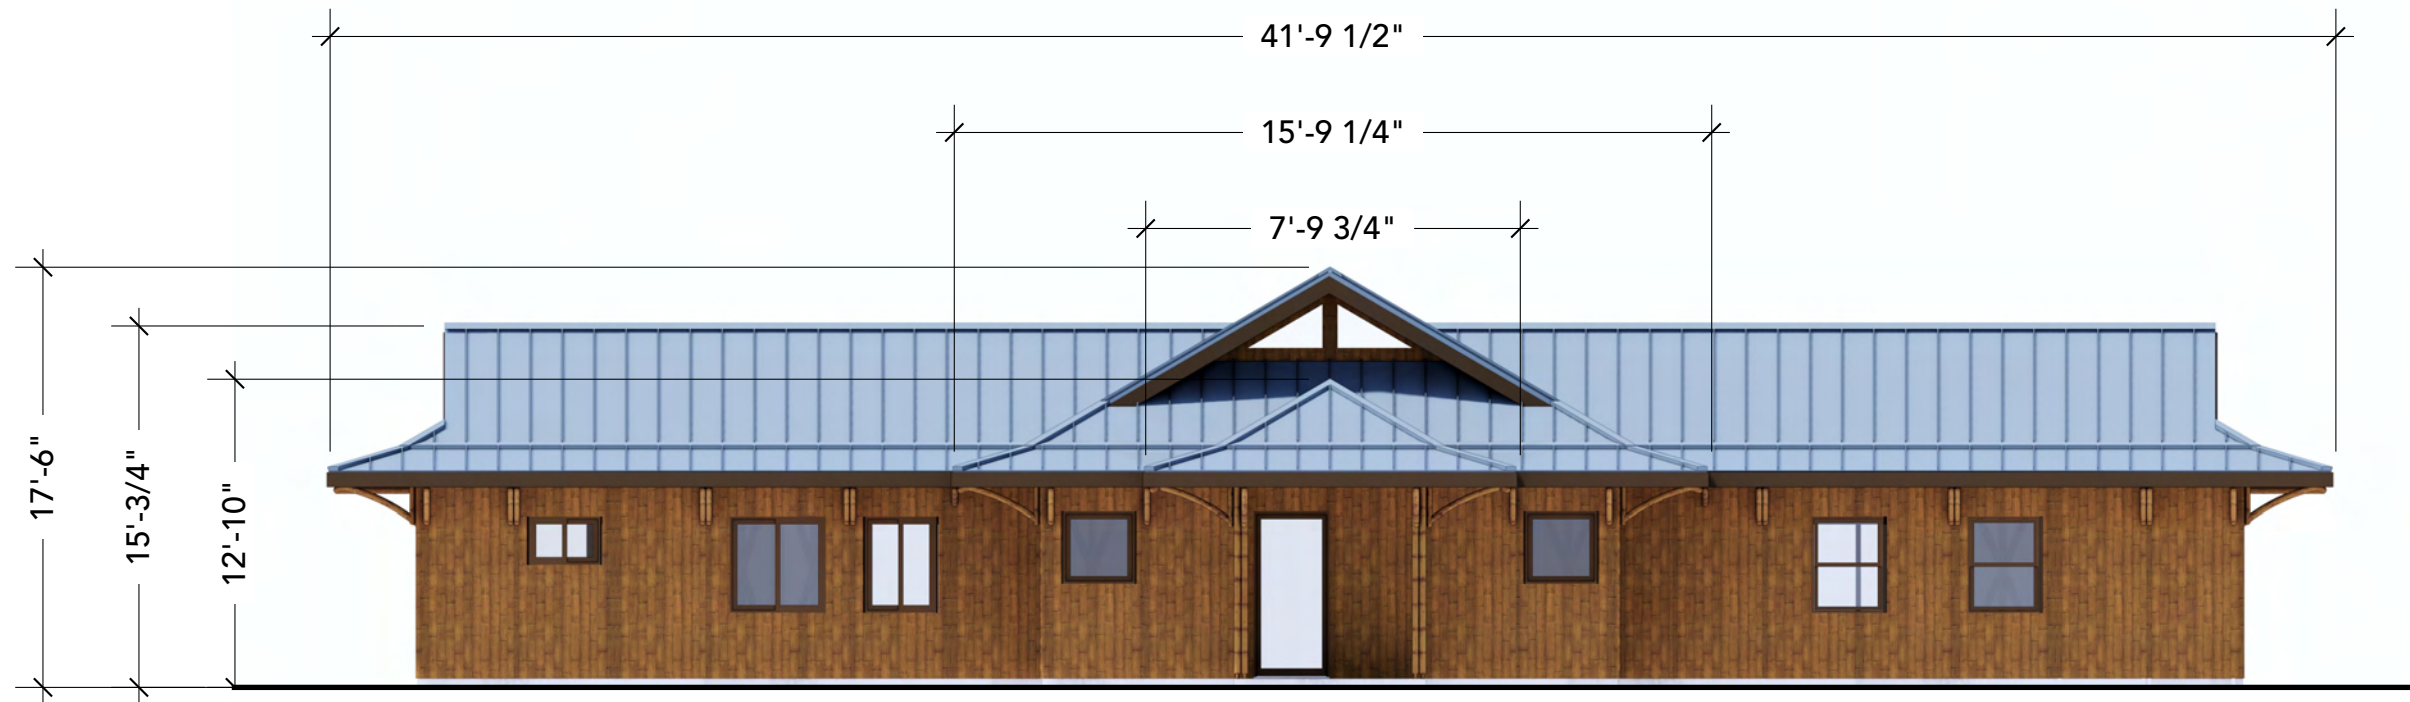

**BAMBOO LIVING**

PO BOX 1606, PĀHOA, HI 96778  
 www.bamboolive.com  
 +1 (808) 240-3265

**VILLA 1600 - WEBSITE FRONT ELEVATION**


SCALE: 1/8" = 1'-0"

SQUARE FOOTAGE

SQUARE FOOTAGE KEY

GSF = GROSS SQUARE FOOTAGE  
 EXTERIOR OF WALLS

NSF = NET SQUARE FOOTAGE  
 INTERIOR OF WALLS

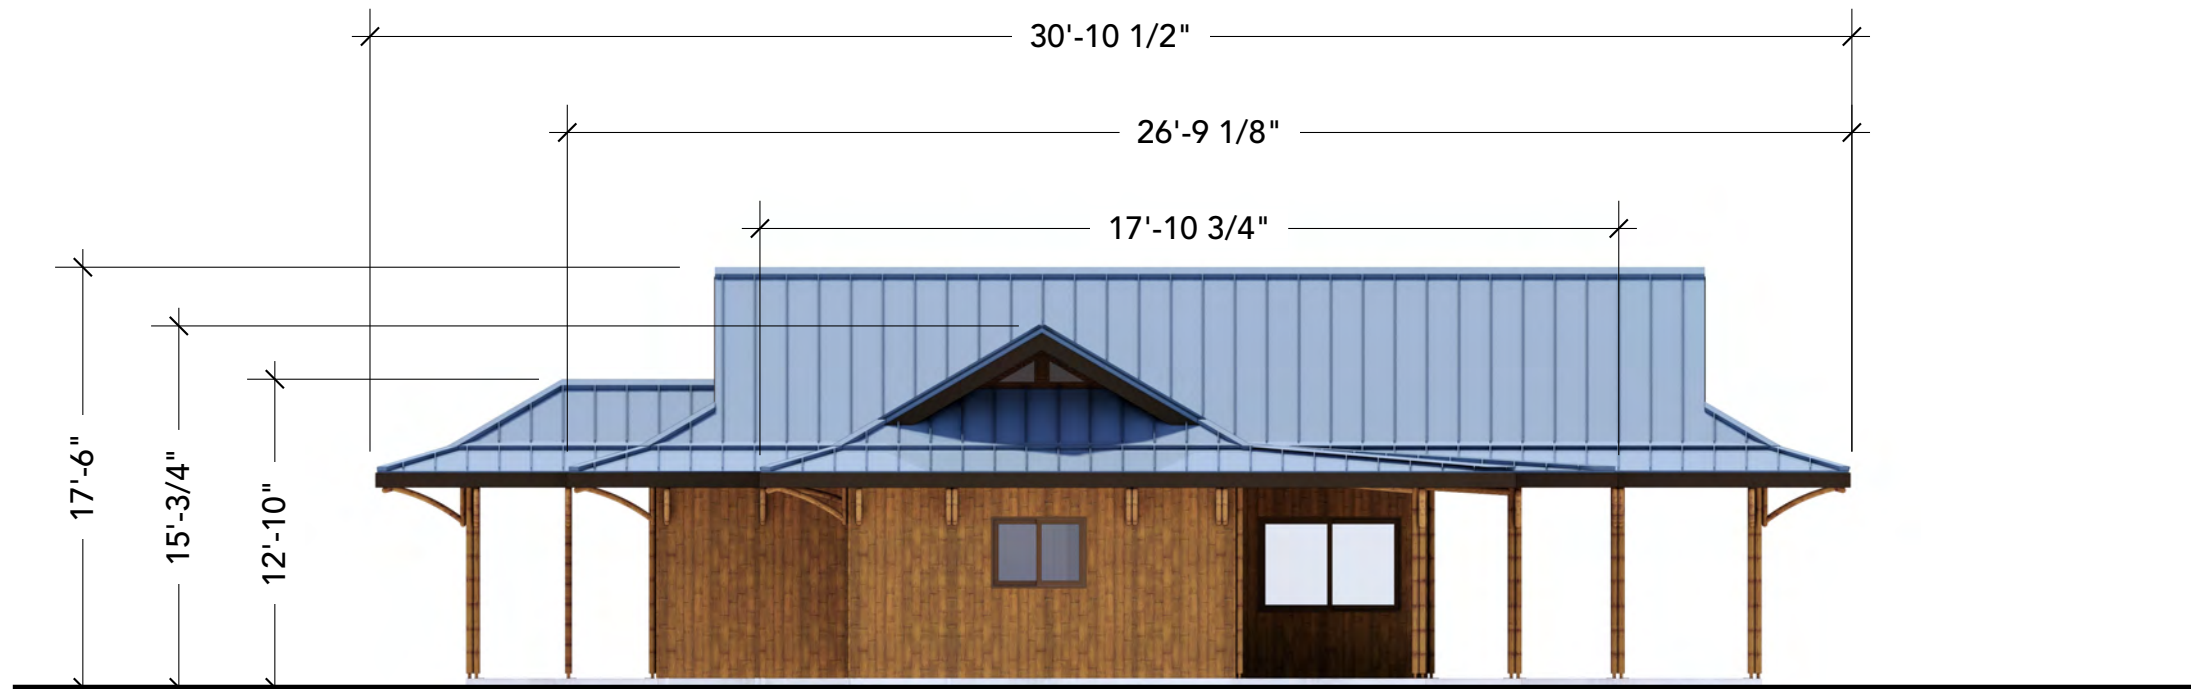

**BAMBOO LIVING**

PO BOX 1606, PĀHOA, HI 96778  
[www.bamboolive.com](http://www.bamboolive.com)  
 +1 (808) 240-3265

## VILLA 1600 - WEBSITE LEFT ELEVATION


SCALE: 1/8" = 1'-0"

SQUARE FOOTAGE

SQUARE FOOTAGE KEY

**GSF = GROSS SQUARE FOOTAGE**  
 EXTERIOR OF WALLS

**NSF = NET SQUARE FOOTAGE**  
 INTERIOR OF WALLS

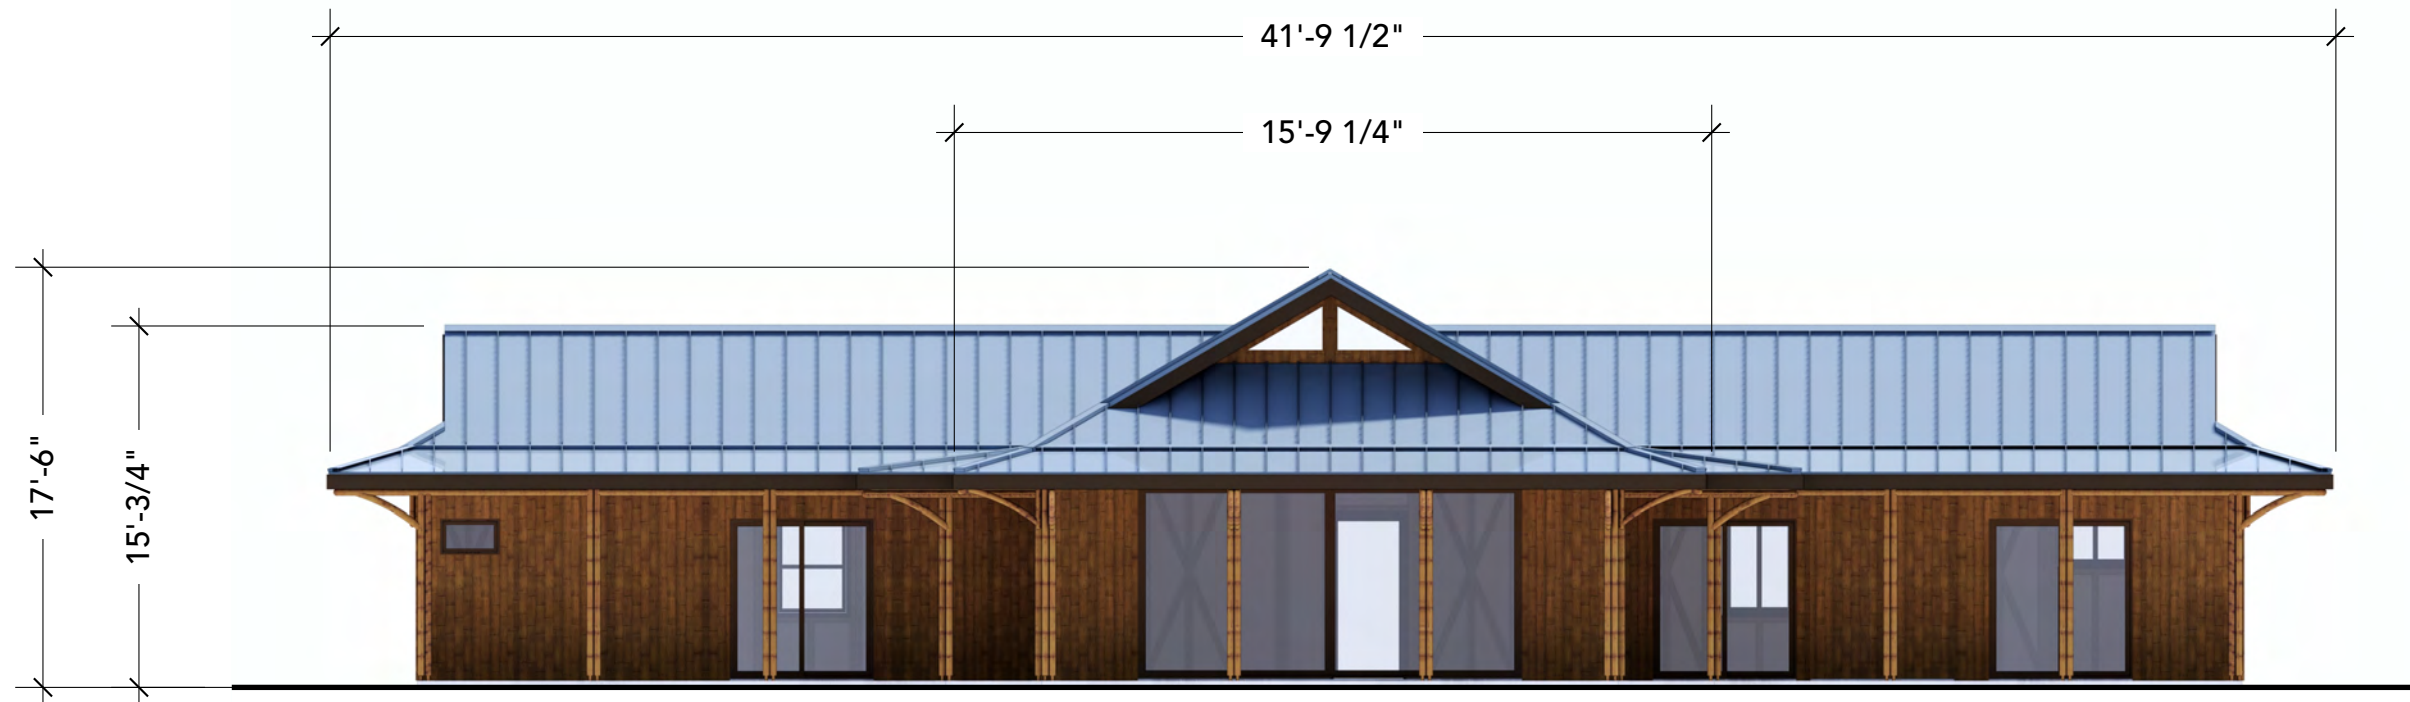

**BAMBOO LIVING**

PO BOX 1606, PĀHOA, HI 96778  
 www.bamboolive.com  
 +1 (808) 240-3265

## VILLA 1600 - WEBSITE BACK ELEVATION


SCALE: 1/8" = 1'-0"

SQUARE FOOTAGE

SQUARE FOOTAGE KEY

GSF = GROSS SQUARE FOOTAGE  
 EXTERIOR OF WALLS

NSF = NET SQUARE FOOTAGE  
 INTERIOR OF WALLS

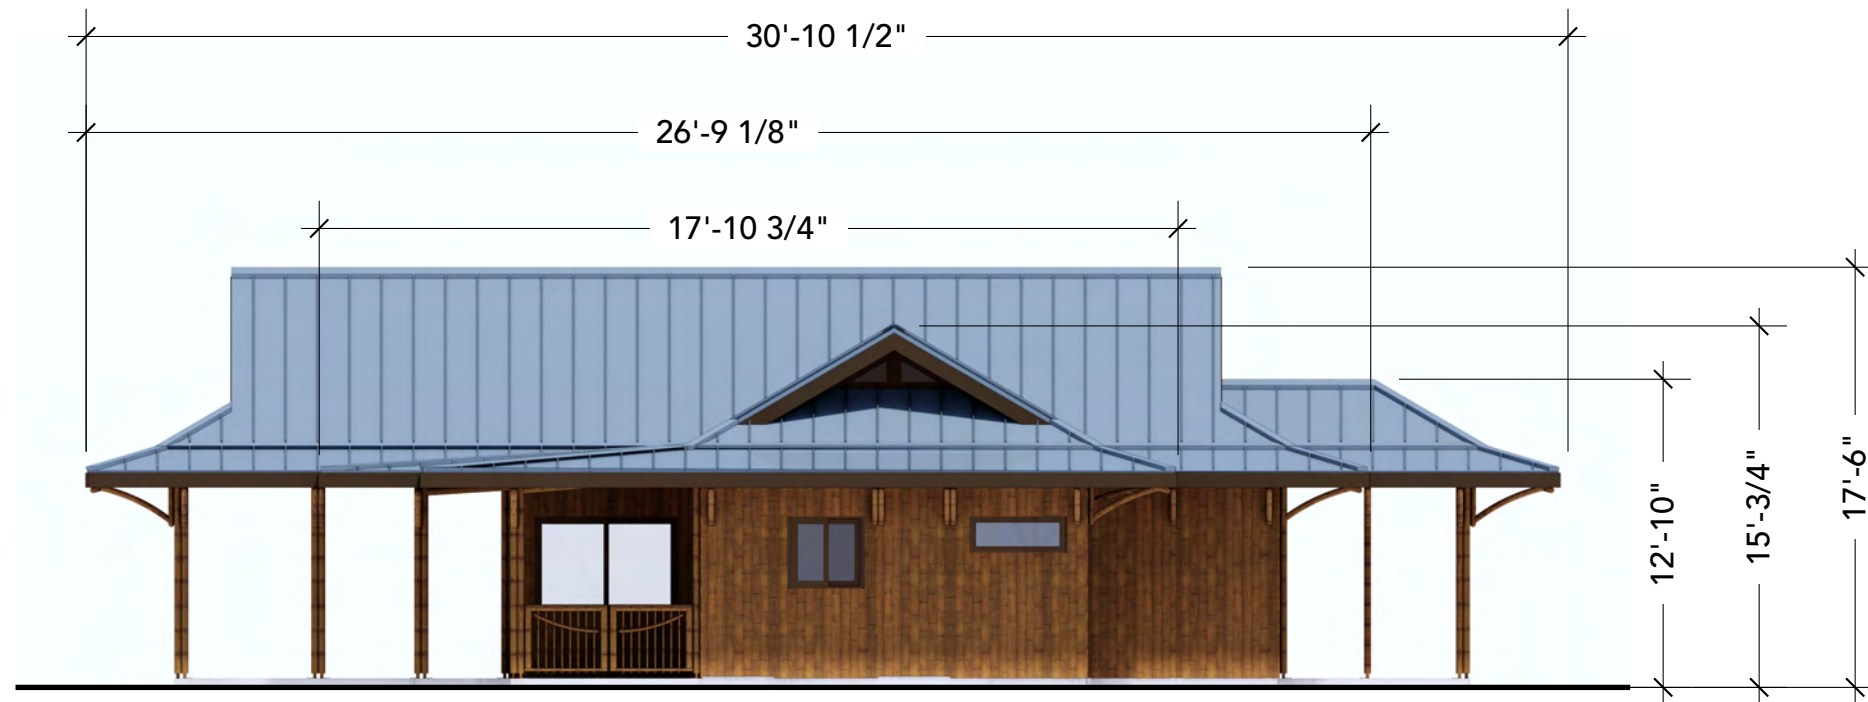

**BAMBOO LIVING**

PO BOX 1606, PĀHOA, HI 96778  
 www.bamboolive.com  
 +1 (808) 240-3265

**VILLA 1600 - WEBSITE RIGHT ELEVATION**

SCALE: 1/8" = 1'-0"

SQUARE FOOTAGE

SQUARE FOOTAGE KEY

**GSF = GROSS SQUARE FOOTAGE**  
 EXTERIOR OF WALLS

**NSF = NET SQUARE FOOTAGE**  
 INTERIOR OF WALLS

# VILLA 1600

Choose and match:  
choose one design from each category  
(A + B + C)

## GREAT ROOM WING (A)

+

## RIGHT WING (B)

+

## LEFT WING (C)

ALTERNATE A1

ALTERNATE A2

ALTERNATE B1

ALTERNATE B2

ALTERNATE C1

2 same sized  
bedrooms

ALTERNATE C2

2 bedrooms with  
longer bathroom

ALTERNATE A3

ALTERNATE A4

ALTERNATE B3

**\*ALTERNATE C3**

B1, B2 or B3 to get  
a 2 master  
bedroom home




**BAMBOO LIVING**

PO BOX 1606, PĀHOA, HI 96778  
www.bamboolive.com  
+1 (808) 240-3265

SQUARE FOOTAGE

SQUARE FOOTAGE KEY

**GSF = GROSS SQUARE FOOTAGE**  
EXTERIOR OF WALLS  
**NSF = NET SQUARE FOOTAGE**  
INTERIOR OF WALLS

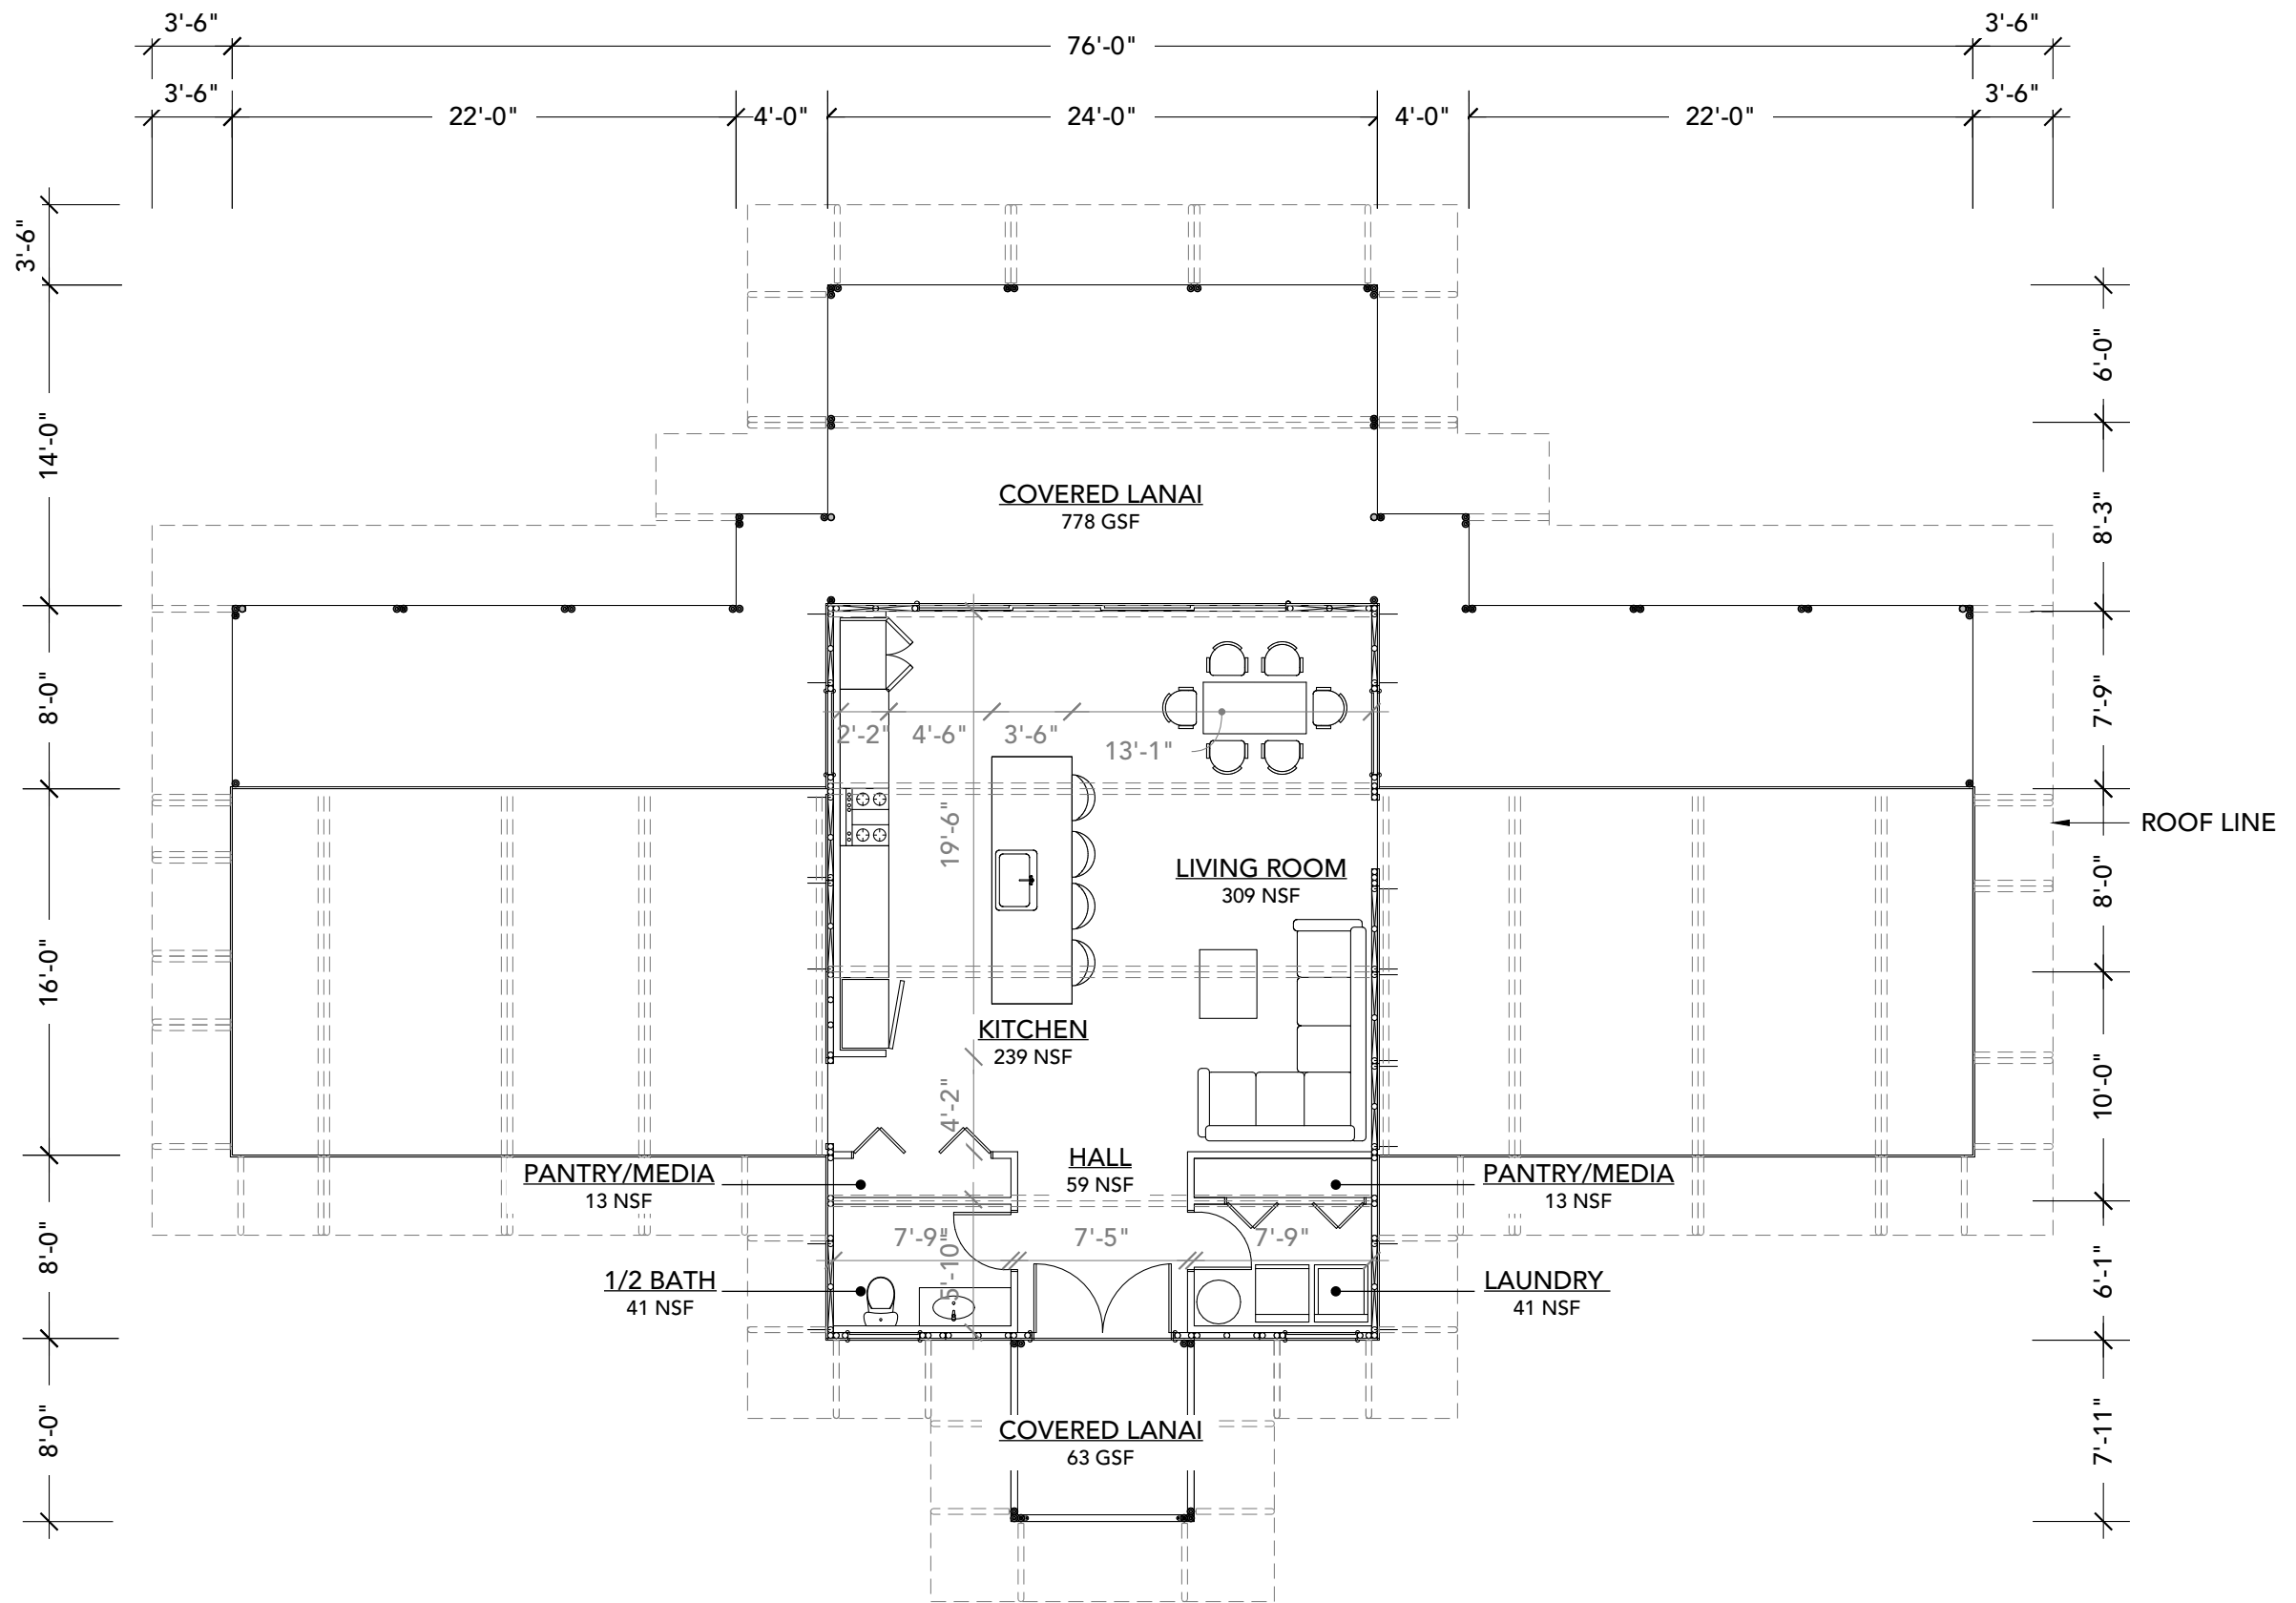

**BAMBOO LIVING**

PO BOX 1606, PĀHOA, HI 96778  
[www.bambooliving.com](http://www.bambooliving.com)  
 +1 (808) 240-3265


## VILLA 1600 SIGNATURE - A1

SCALE: 1/8" = 1'-0"

**SQUARE FOOTAGE**  
 INTERIOR: 1600 GSF  
 COVERED LANAI: 841 GSF

**SQUARE FOOTAGE KEY**  
 GSF = GROSS SQUARE FOOTAGE  
 EXTERIOR OF WALLS  
 NSF = NET SQUARE FOOTAGE  
 INTERIOR OF WALLS



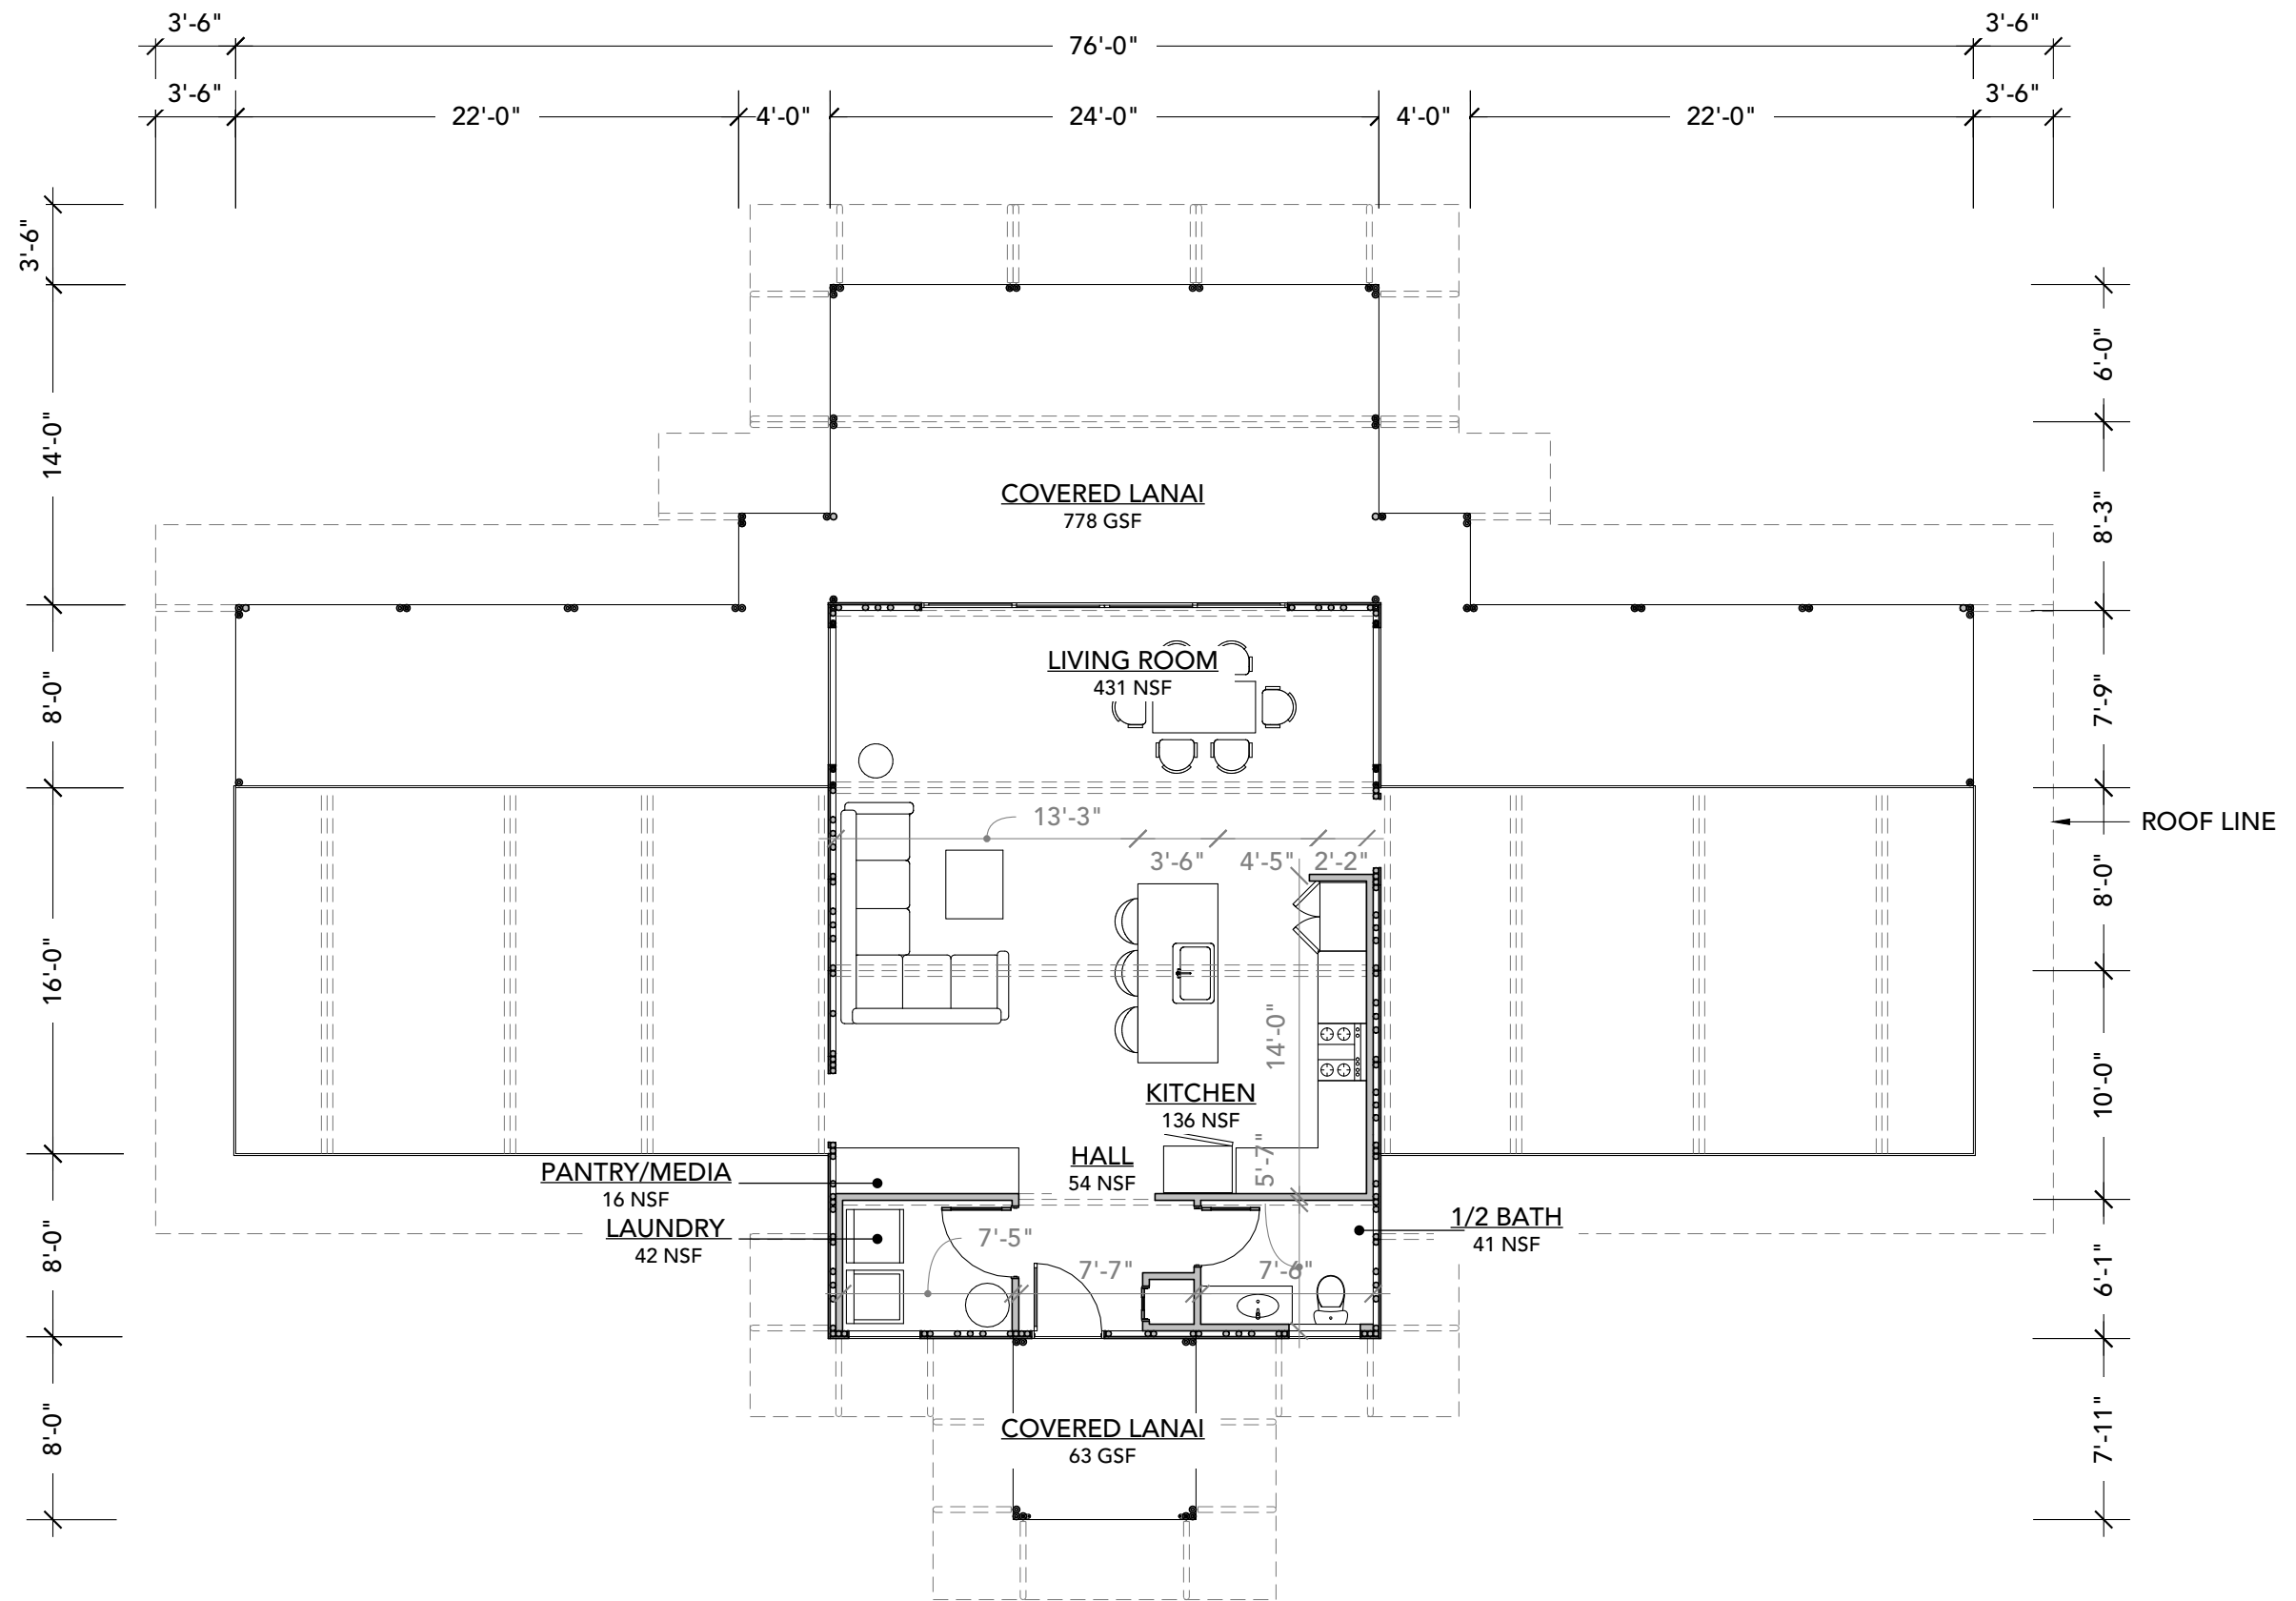

**BAMBOO LIVING**


PO BOX 1606, PĀHOA, HI 96778  
[www.bamboolive.com](http://www.bamboolive.com)  
 +1 (808) 240-3265

## VILLA 1600 SIGNATURE - A2

SCALE: 1/8" = 1'-0"

**SQUARE FOOTAGE**  
 INTERIOR: 1600 GSF  
 COVERED LANAI: 1251 GSF

**SQUARE FOOTAGE KEY**  
 GSF = GROSS SQUARE FOOTAGE  
 EXTERIOR OF WALLS  
 NSF = NET SQUARE FOOTAGE  
 INTERIOR OF WALLS

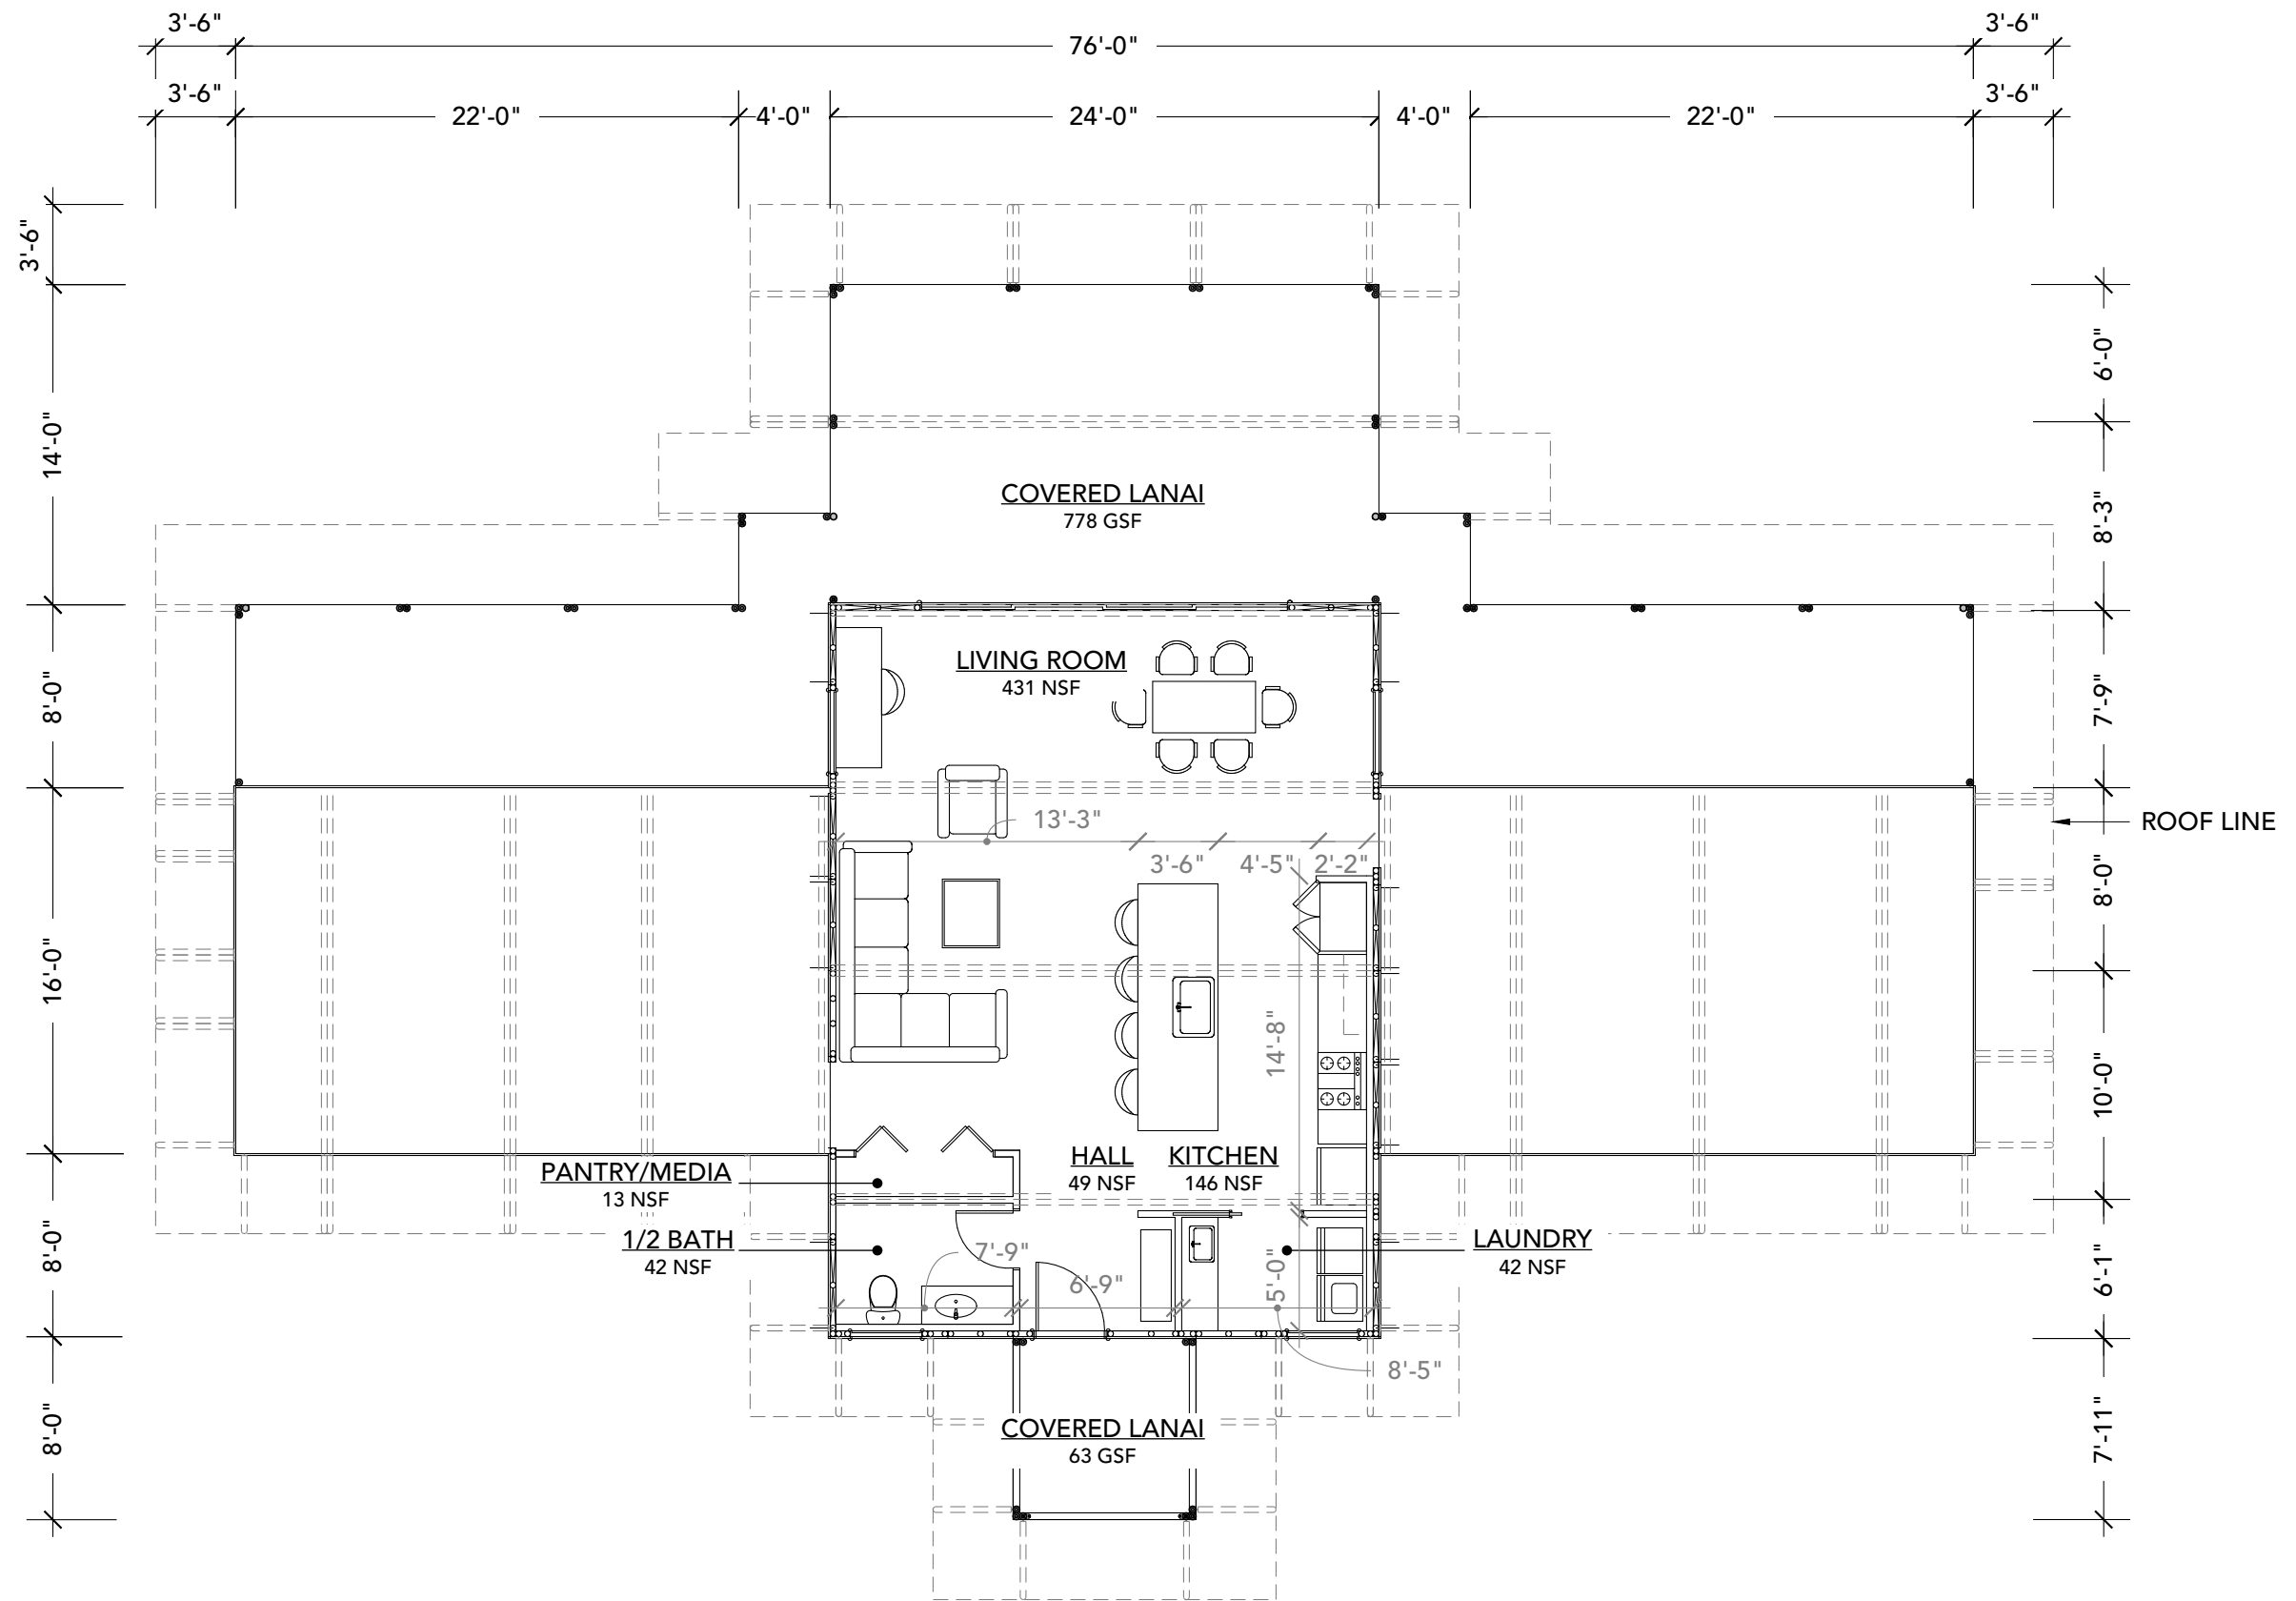

**BAMBOO LIVING**

PO BOX 1606, PĀHOA, HI 96778  
 www.bambooliving.com  
 +1 (808) 240-3265


## VILLA 1600 SIGNATURE - A3

SCALE: 1/8" = 1'-0"

SQUARE FOOTAGE

SQUARE FOOTAGE KEY

**GSF = GROSS SQUARE FOOTAGE**  
 EXTERIOR OF WALLS  
**NSF = NET SQUARE FOOTAGE**  
 INTERIOR OF WALLS

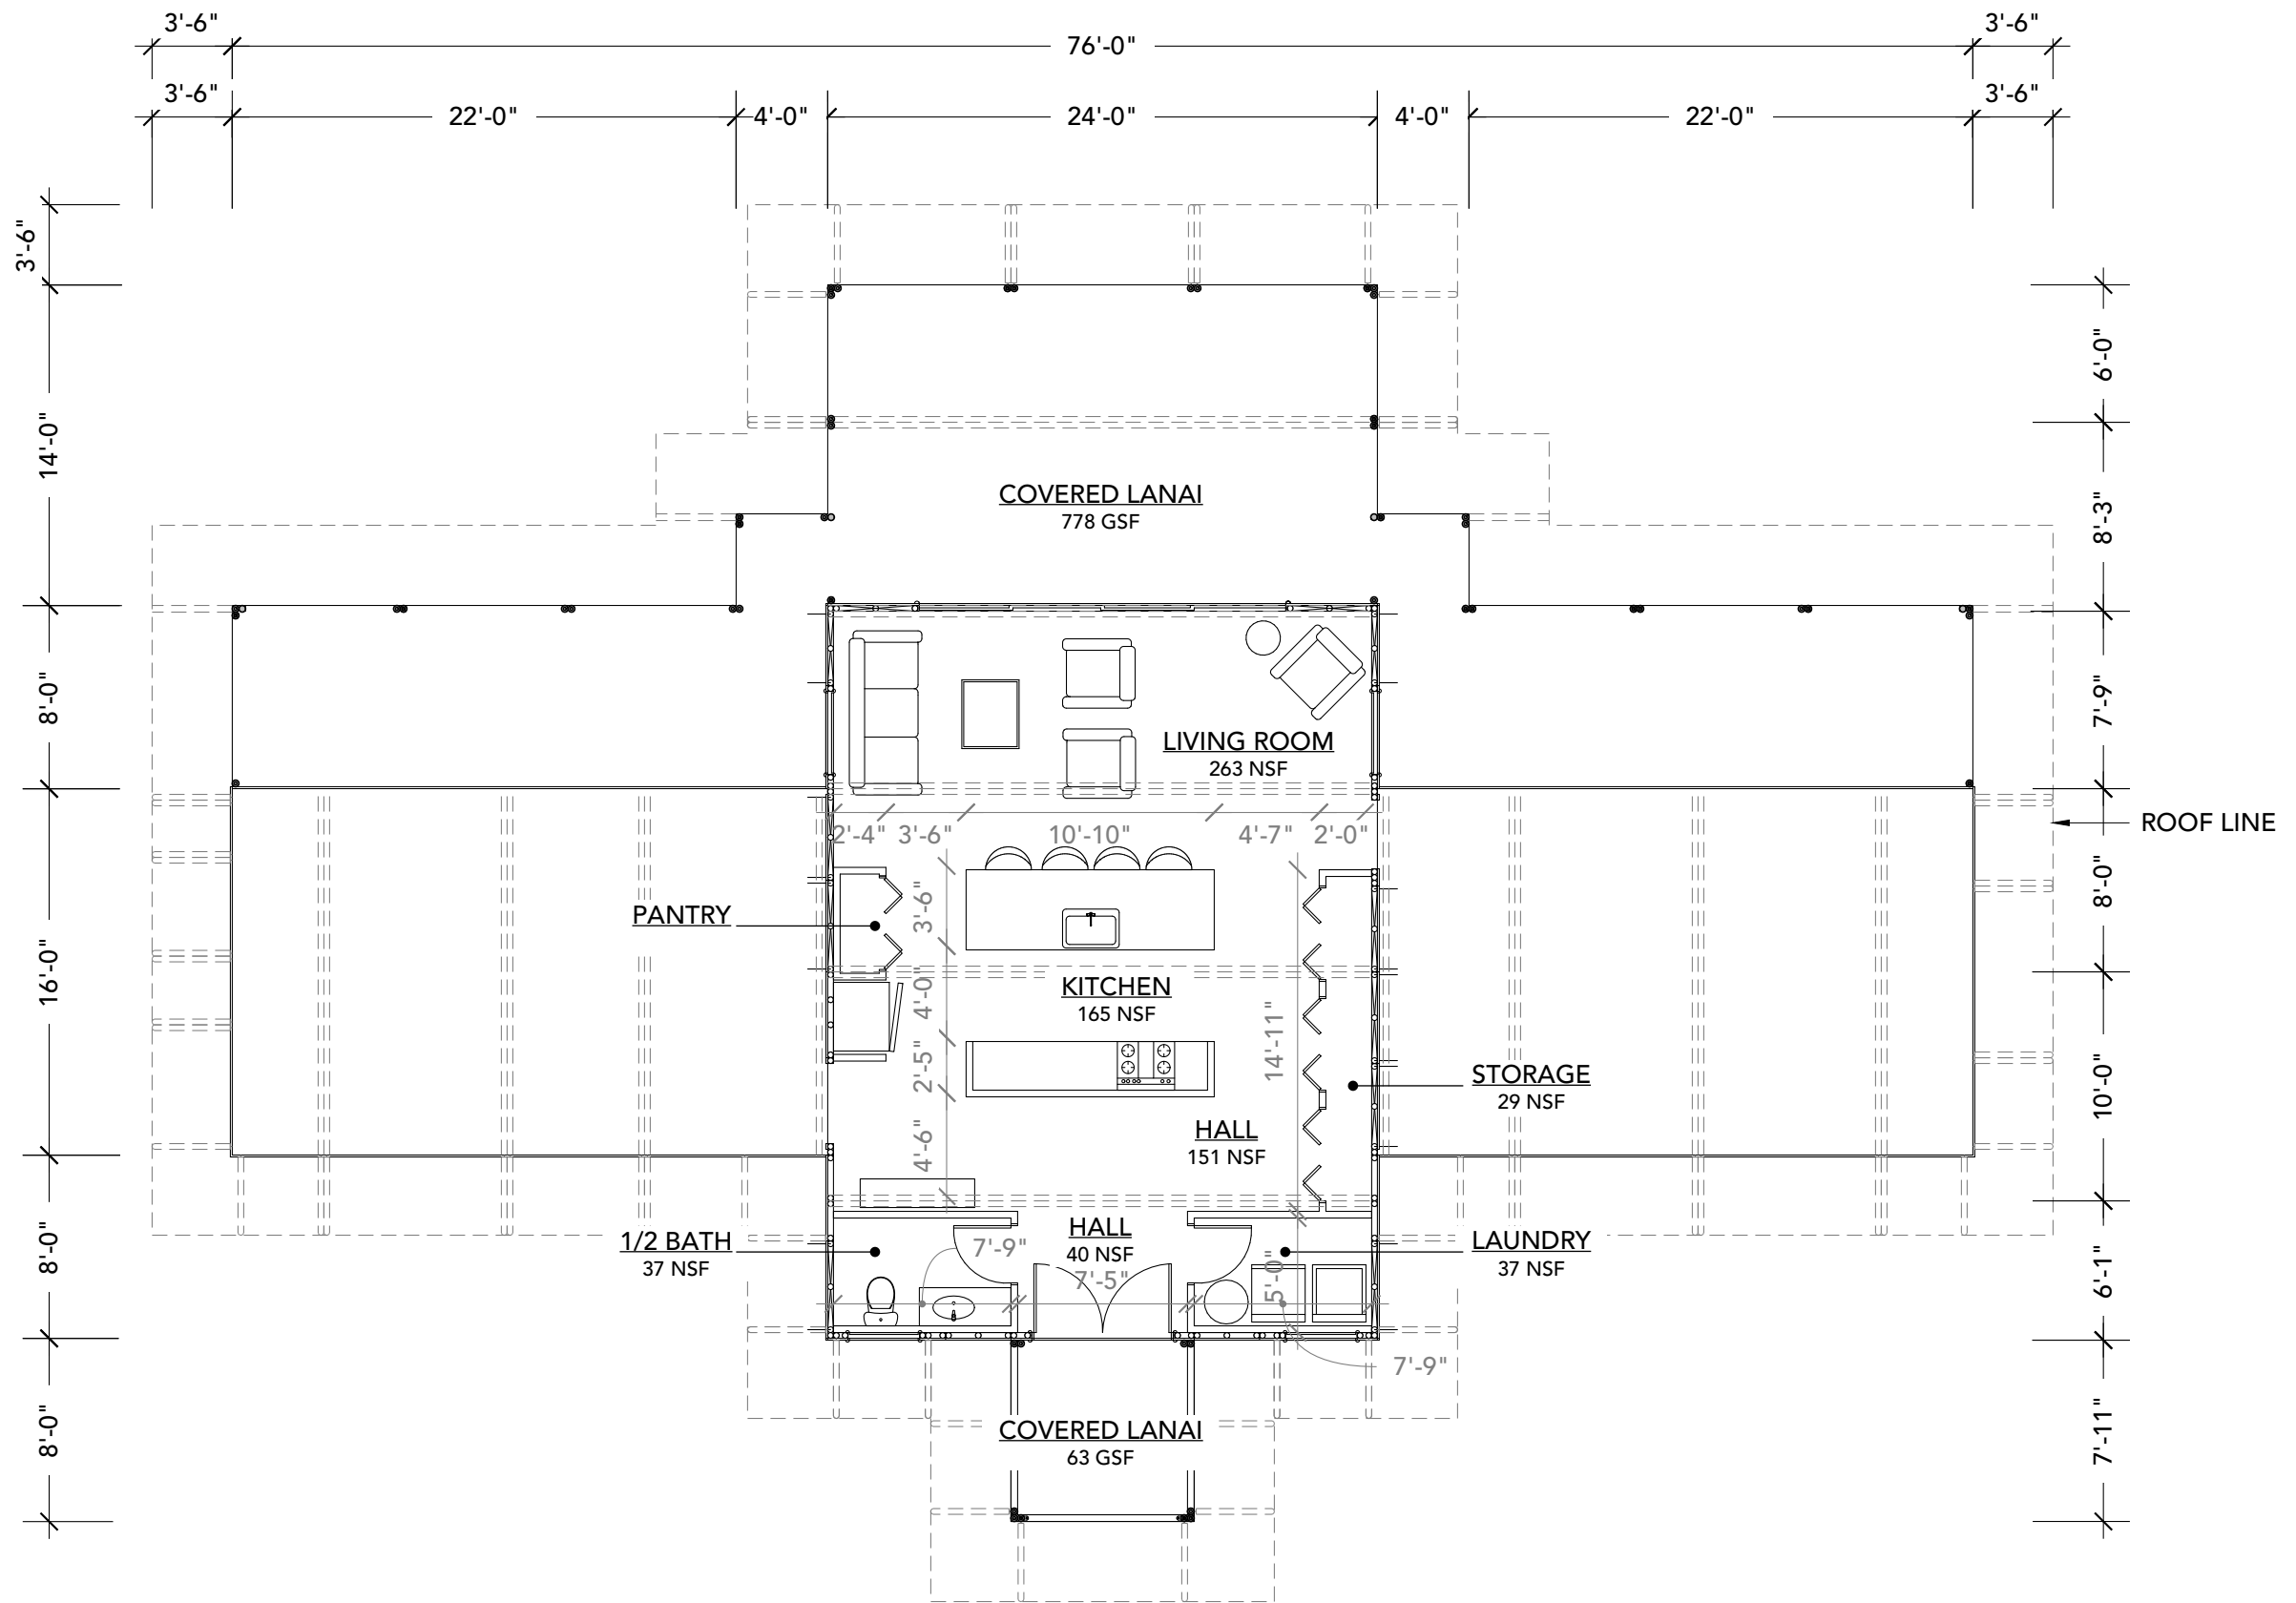

**BAMBOO LIVING**

PO BOX 1606, PĀHOA, HI 96778  
 www.bamboolive.com  
 +1 (808) 240-3265


# VILLA 1600 SIGNATURE - A4

SCALE: 1/8" = 1'-0"

SQUARE FOOTAGE

SQUARE FOOTAGE KEY

**GSF = GROSS SQUARE FOOTAGE**  
 EXTERIOR OF WALLS  
**NSF = NET SQUARE FOOTAGE**  
 INTERIOR OF WALLS

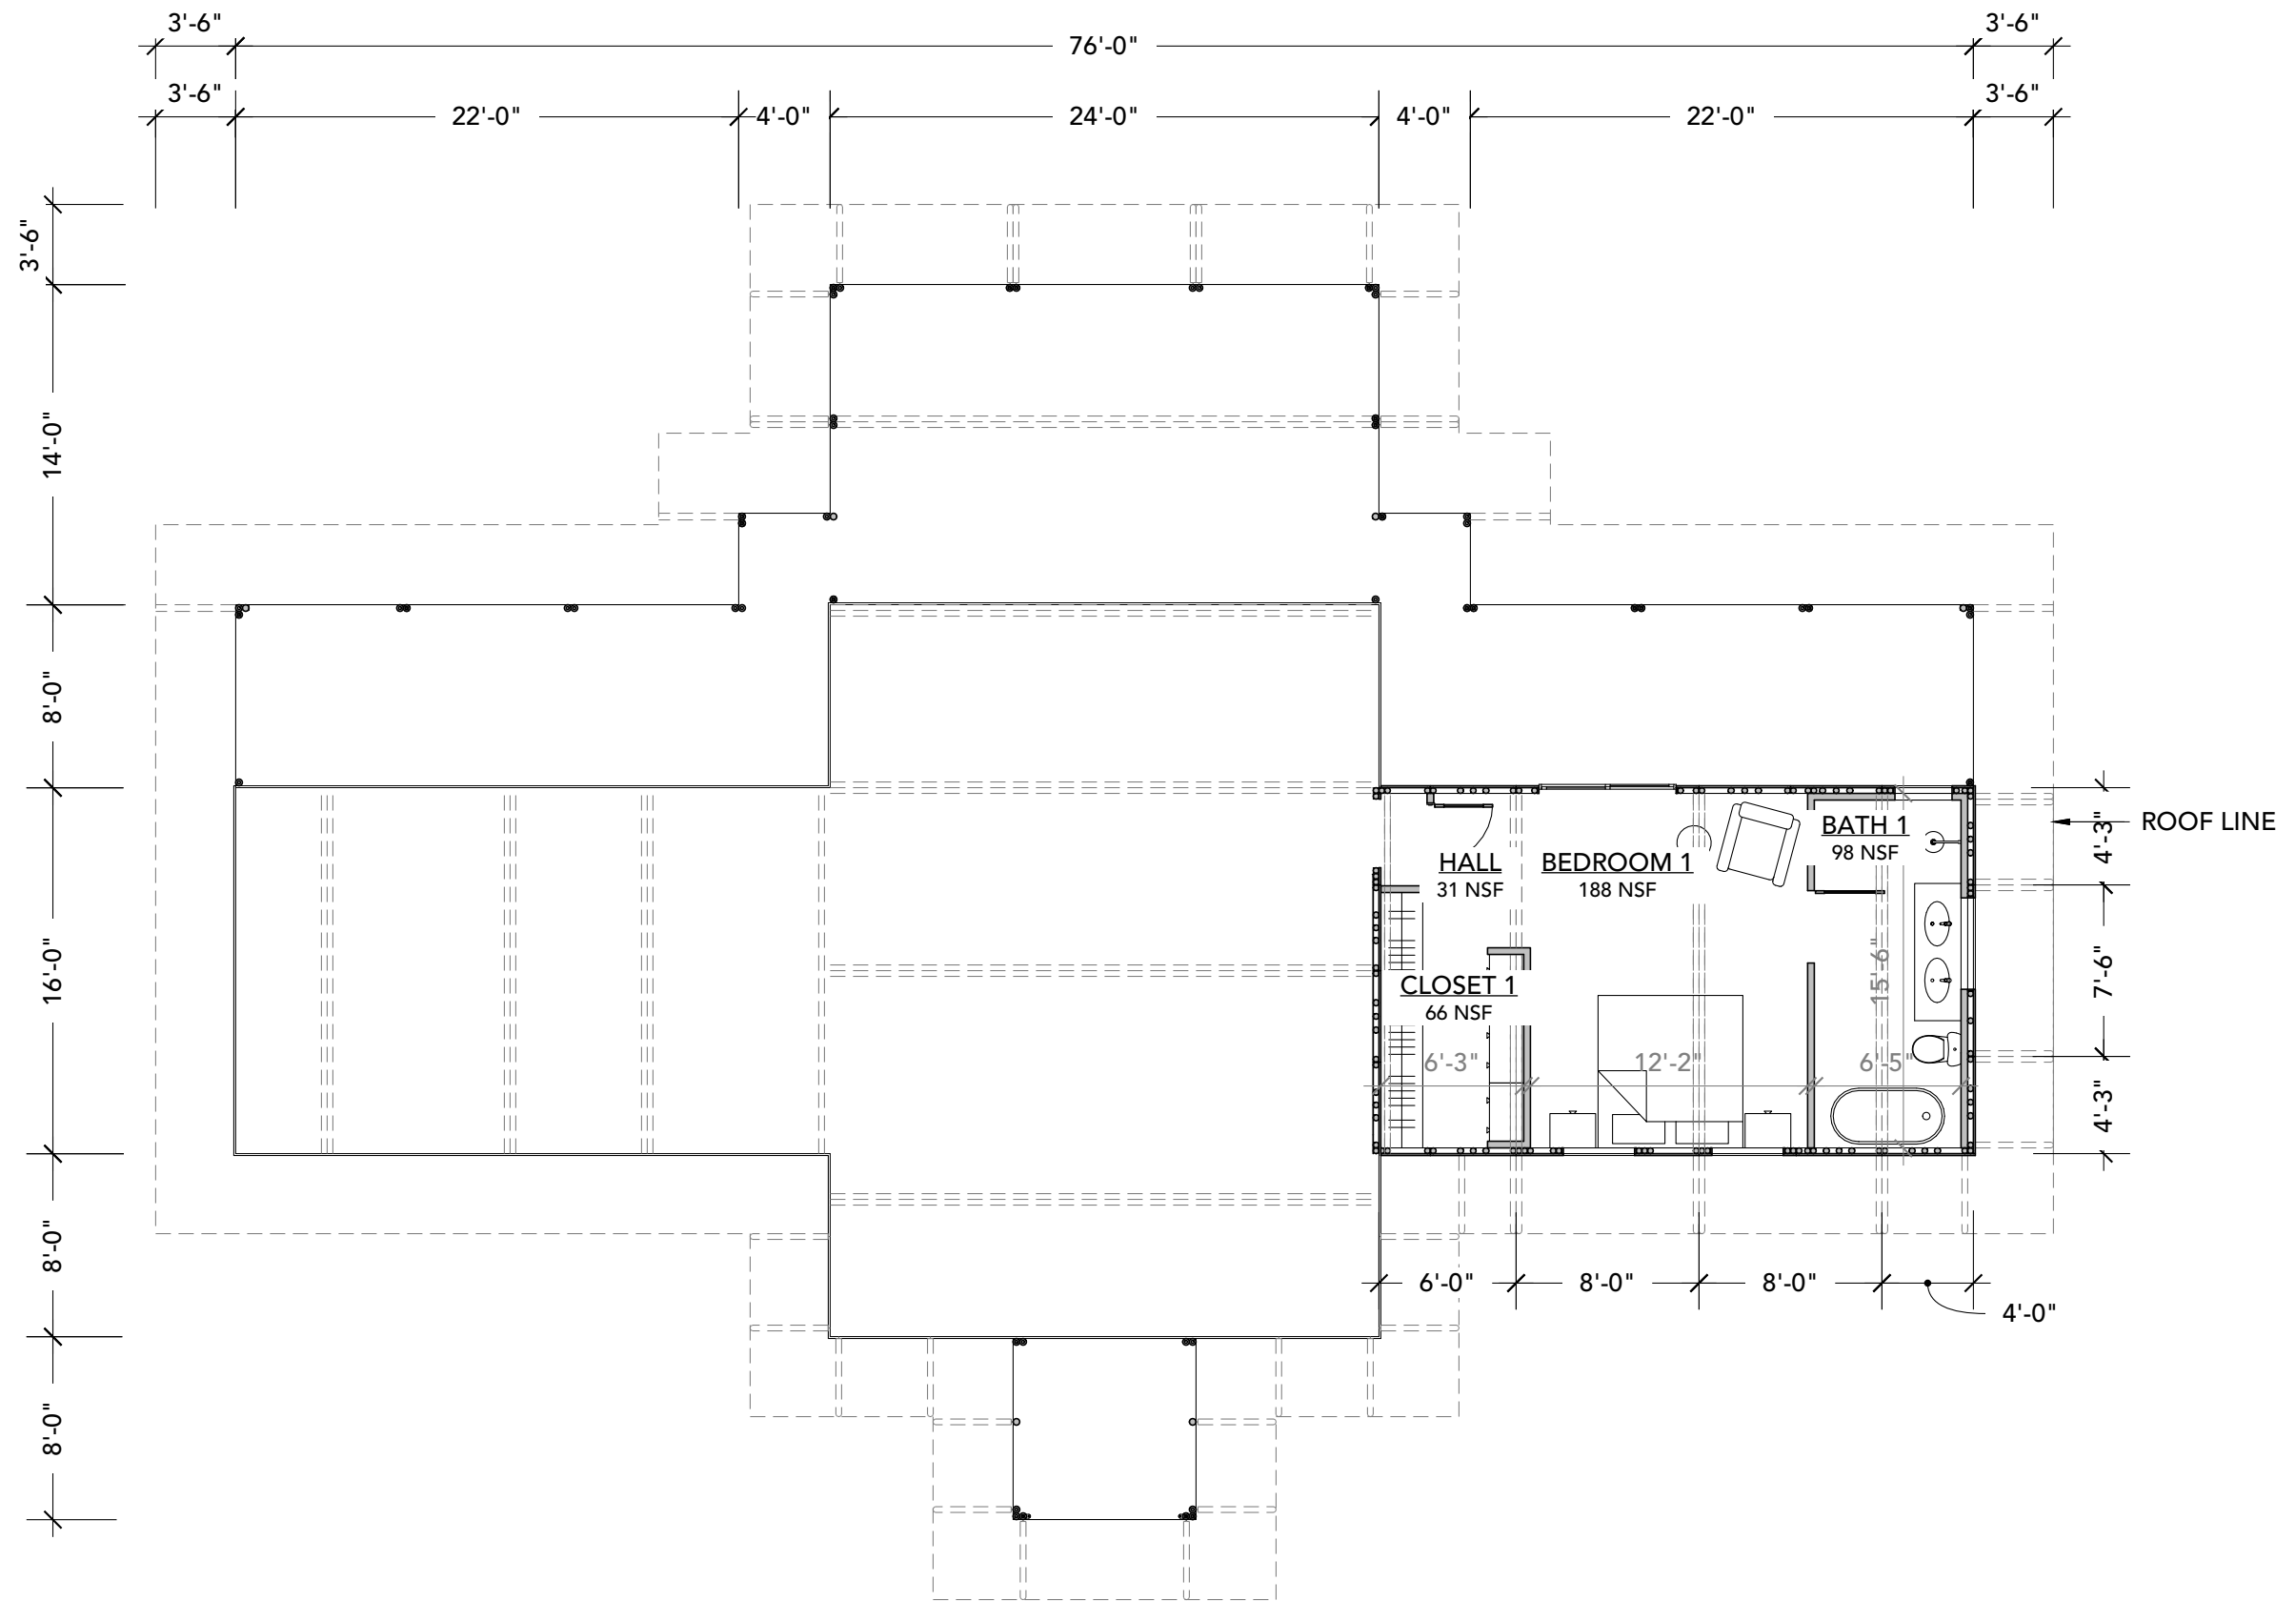

**BAMBOO LIVING**

PO BOX 1606, PĀHOA, HI 96778  
 www.bambooliving.com  
 +1 (808) 240-3265

# VILLA 1600 SIGNATURE - B1


SCALE: 1/8" = 1'-0"

SQUARE FOOTAGE

SQUARE FOOTAGE KEY

GSF = GROSS SQUARE FOOTAGE  
 EXTERIOR OF WALLS

NSF = NET SQUARE FOOTAGE  
 INTERIOR OF WALLS

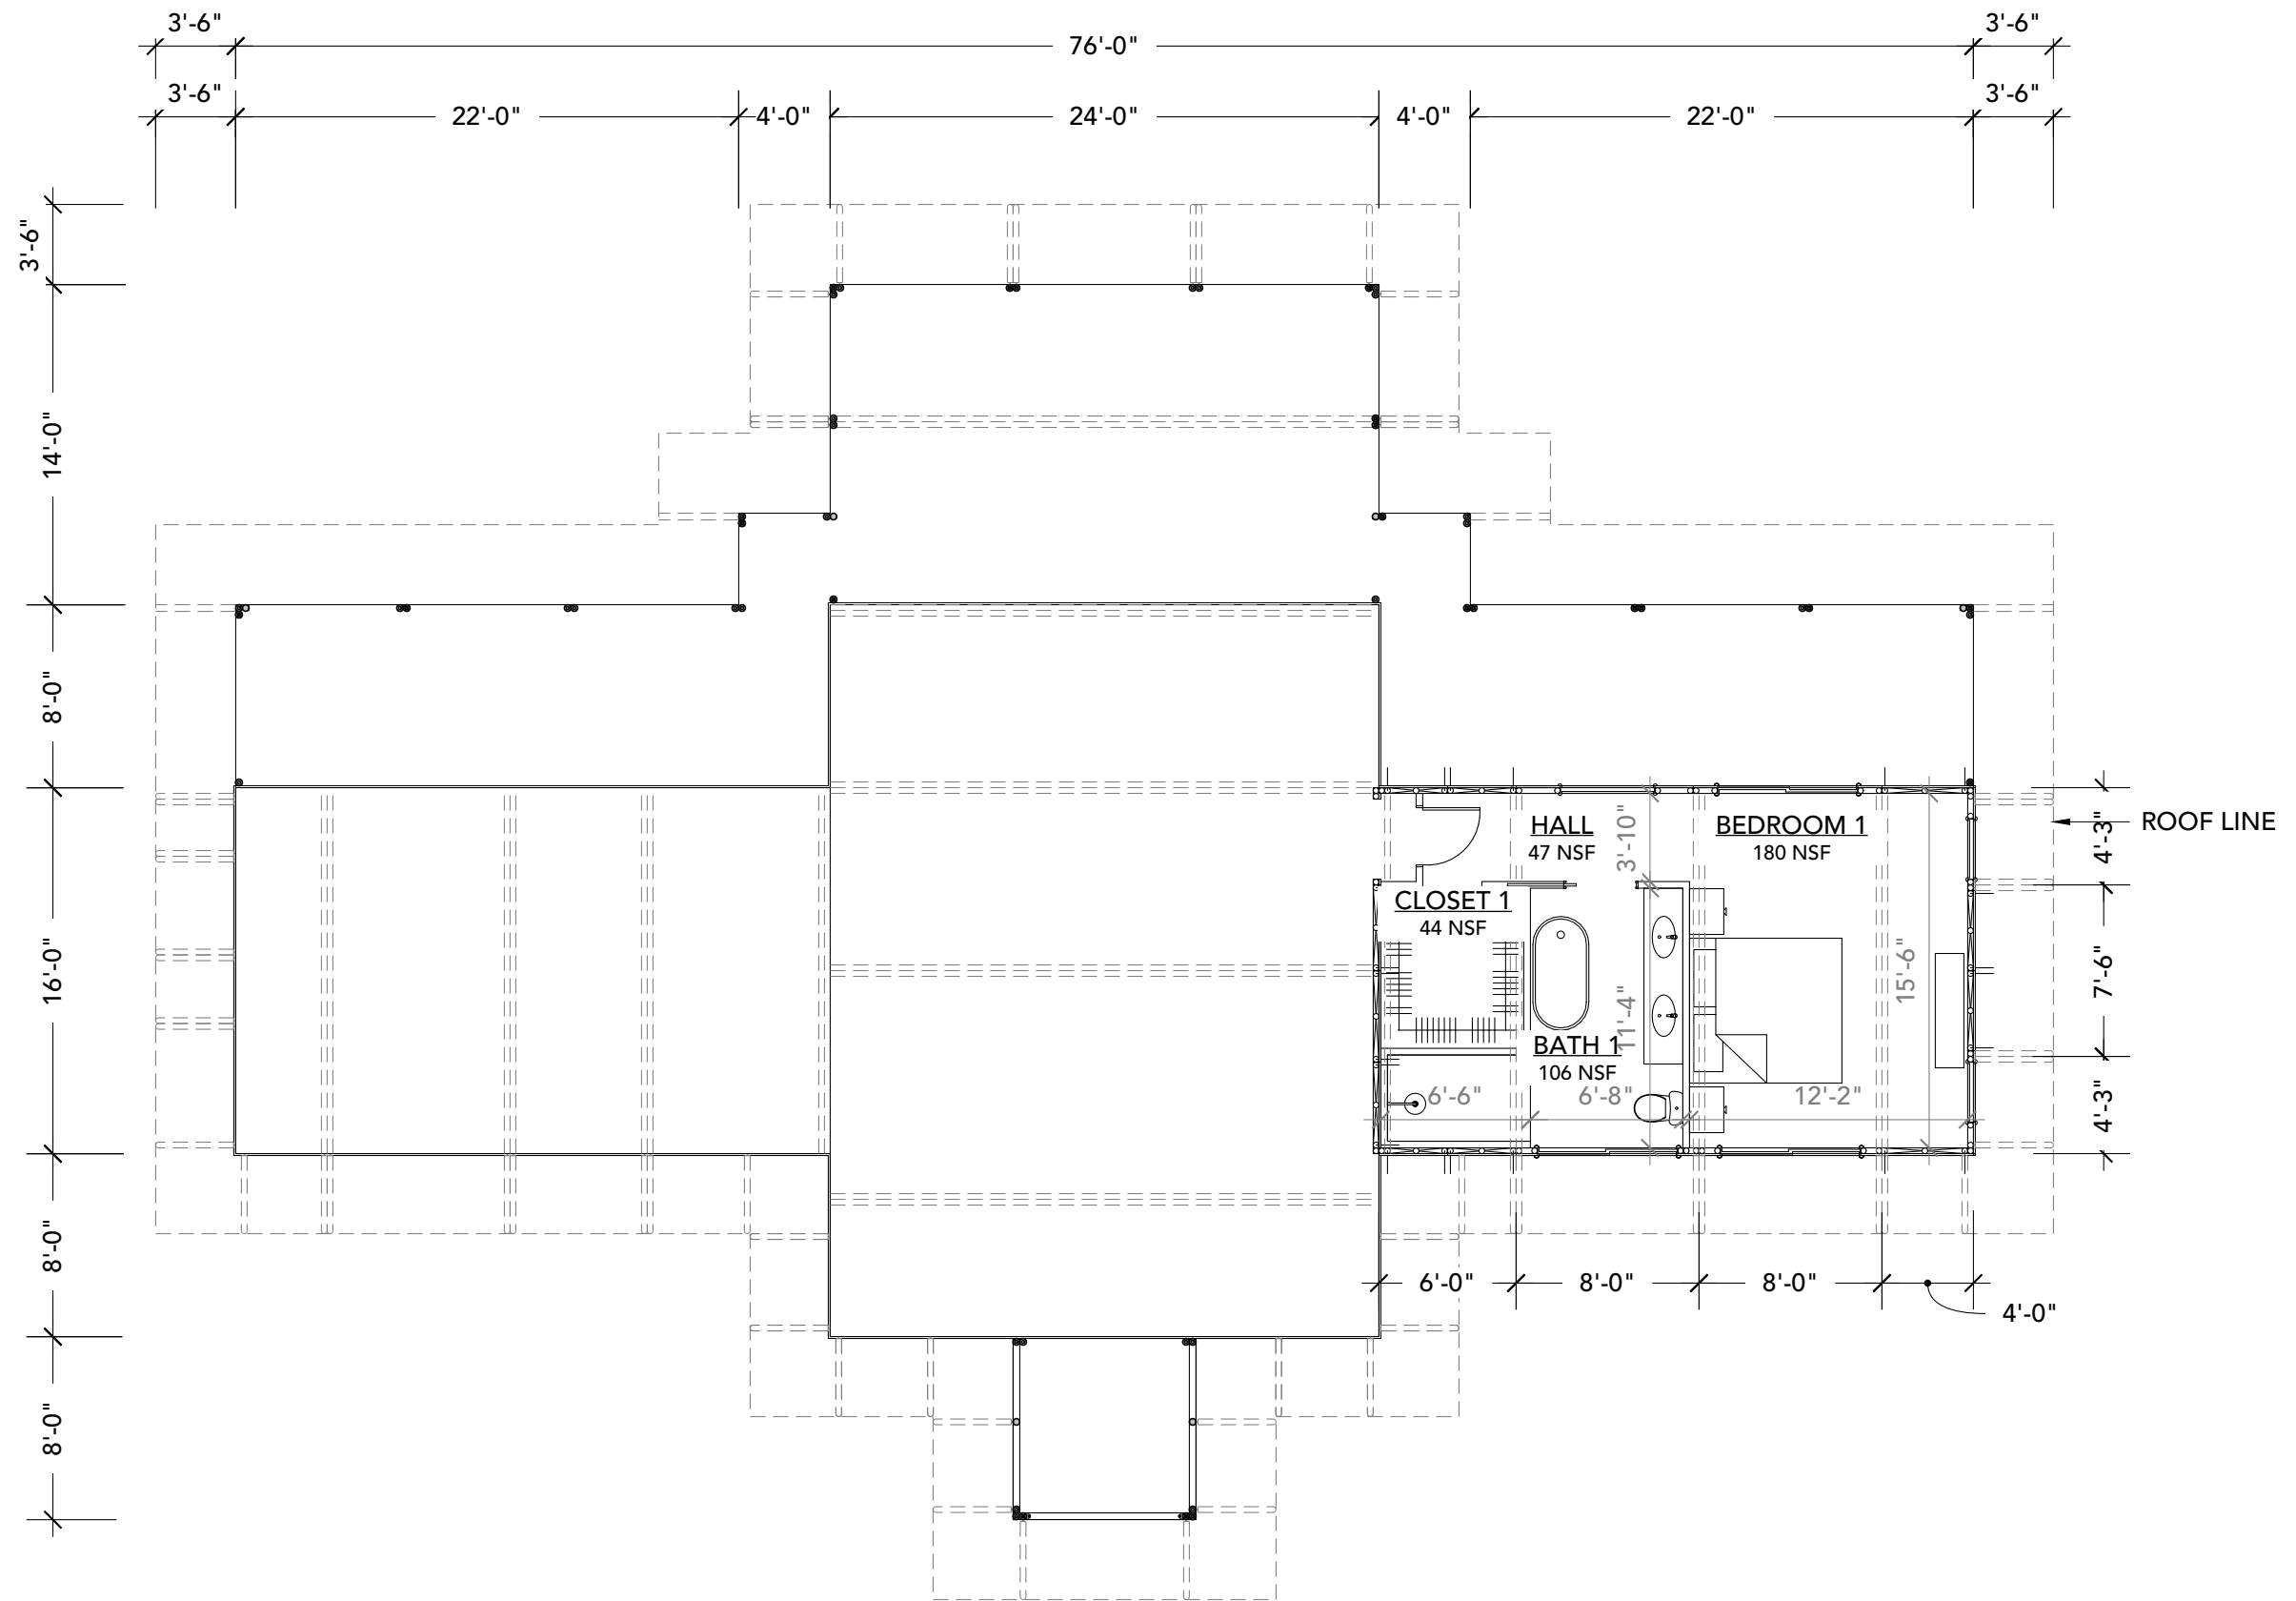

**BAMBOO LIVING**

PO BOX 1606, PĀHOA, HI 96778  
 www.bamboolive.com  
 +1 (808) 240-3265


# VILLA 1600 SIGNATURE - B2

SCALE: 1/8" = 1'-0"

SQUARE FOOTAGE

SQUARE FOOTAGE KEY

GSF = GROSS SQUARE FOOTAGE  
 EXTERIOR OF WALLS  
 NSF = NET SQUARE FOOTAGE  
 INTERIOR OF WALLS

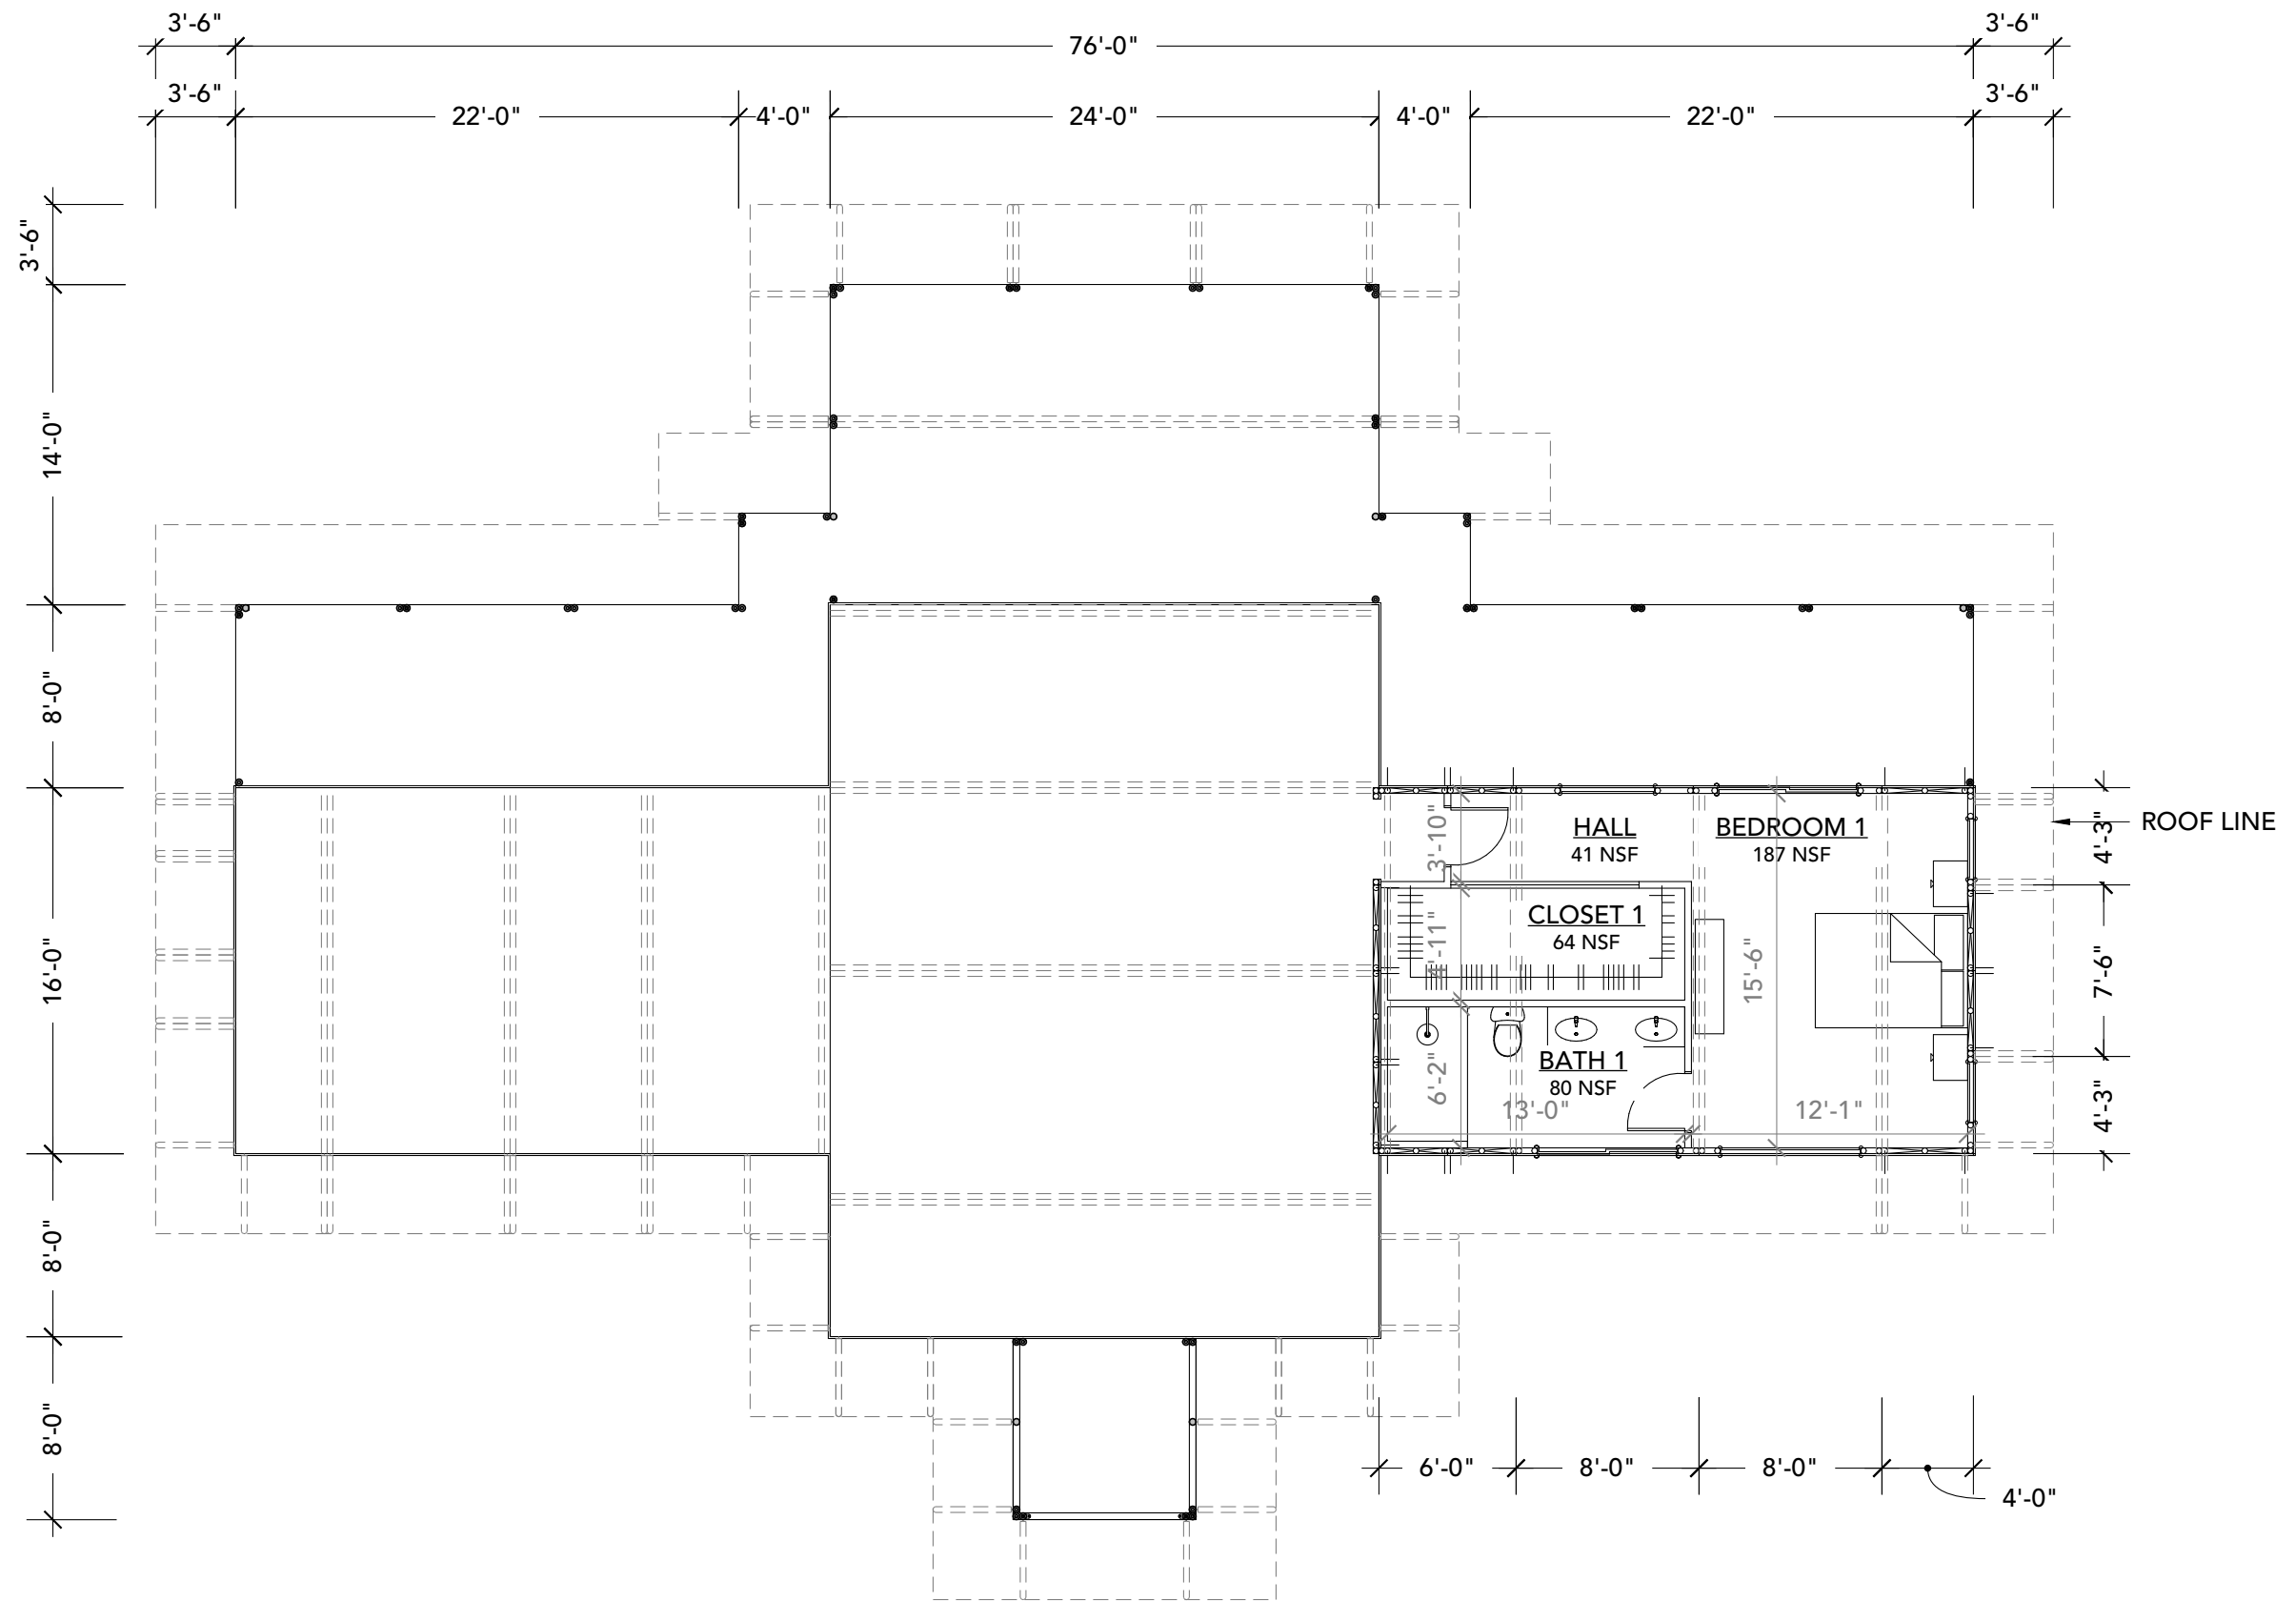

**BAMBOO LIVING**

PO BOX 1606, PĀHOA, HI 96778  
 www.bamboolive.com  
 +1 (808) 240-3265


# VILLA 1600 SIGNATURE - B3

SCALE: 1/8" = 1'-0"

SQUARE FOOTAGE

SQUARE FOOTAGE KEY

GSF = GROSS SQUARE FOOTAGE  
 EXTERIOR OF WALLS  
 NSF = NET SQUARE FOOTAGE  
 INTERIOR OF WALLS

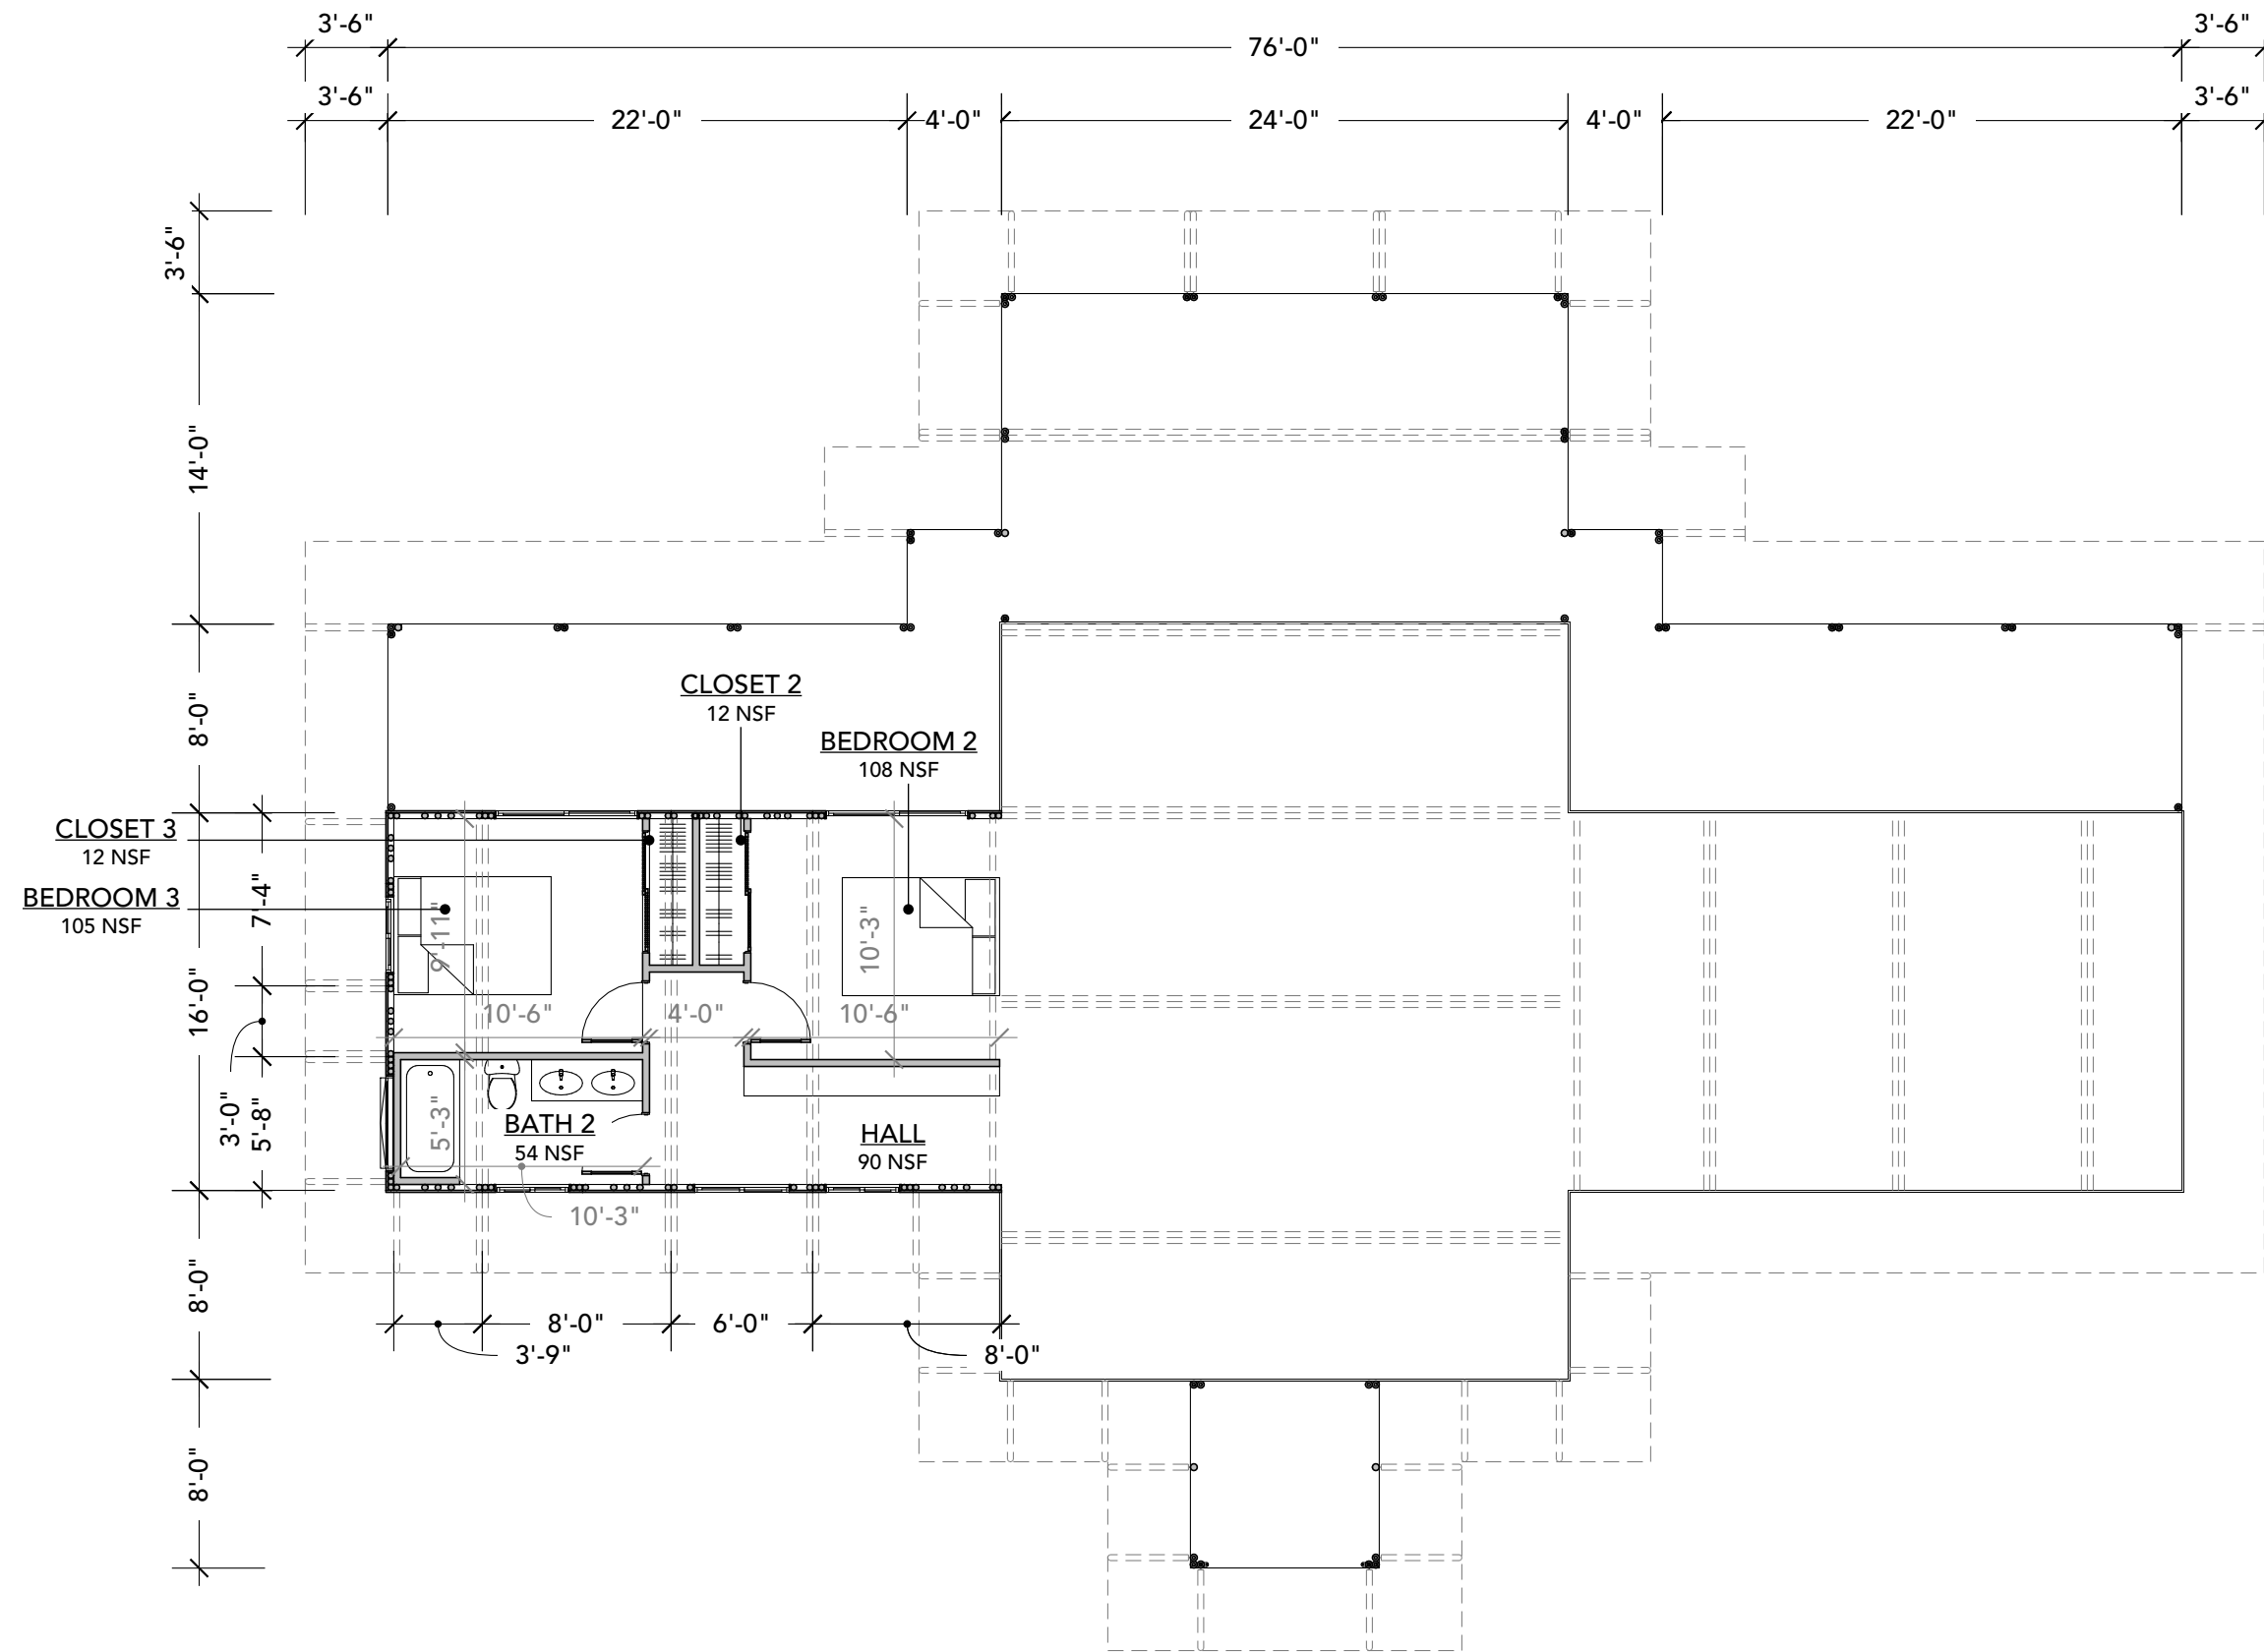

**BAMBOO LIVING**

PO BOX 1606, PĀHOA, HI 96778  
 www.bamboolive.com  
 +1 (808) 240-3265

# VILLA 1600 SIGNATURE - CI


SCALE: 1/8" = 1'-0"

SQUARE FOOTAGE

SQUARE FOOTAGE KEY

GSF = GROSS SQUARE FOOTAGE  
 EXTERIOR OF WALLS

NSF = NET SQUARE FOOTAGE  
 INTERIOR OF WALLS

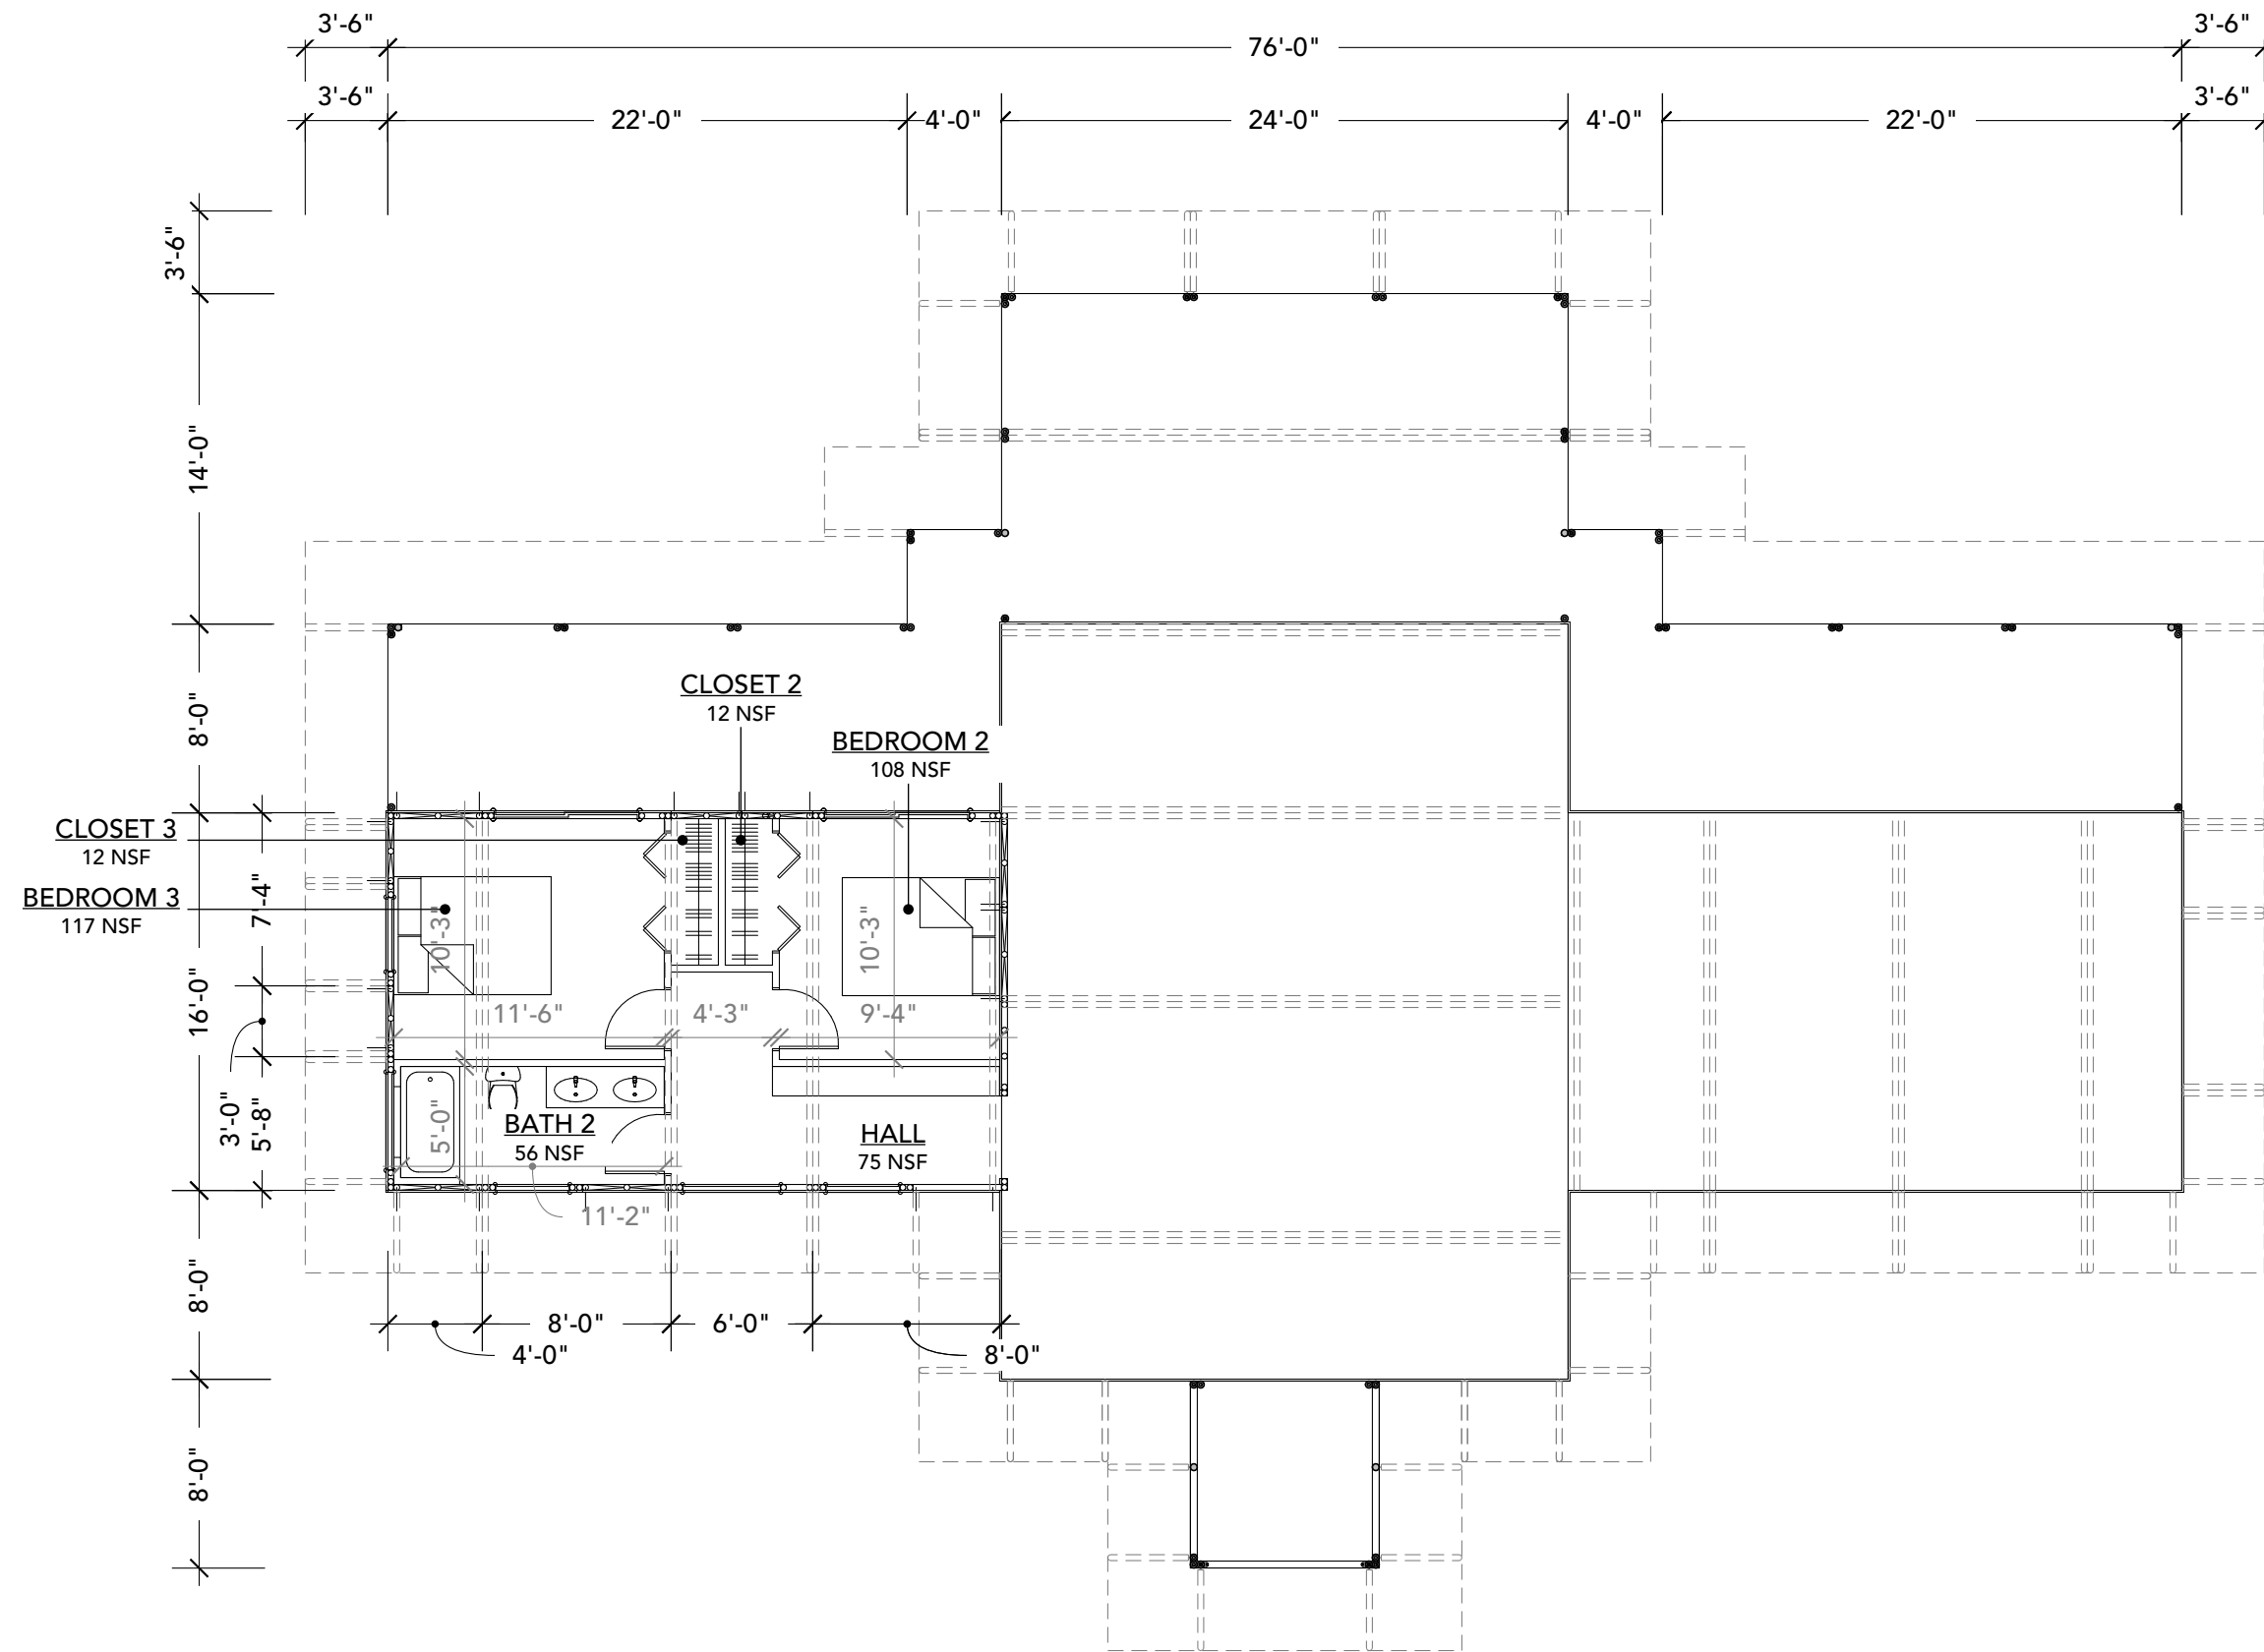

**BAMBOO LIVING**

PO BOX 1606, PĀHOA, HI 96778  
 www.bambooliving.com  
 +1 (808) 240-3265

# VILLA 1600 SIGNATURE - C2


SCALE: 1/8" = 1'-0"

SQUARE FOOTAGE

SQUARE FOOTAGE KEY

**GSF = GROSS SQUARE FOOTAGE**  
 EXTERIOR OF WALLS  
**NSF = NET SQUARE FOOTAGE**  
 INTERIOR OF WALLS



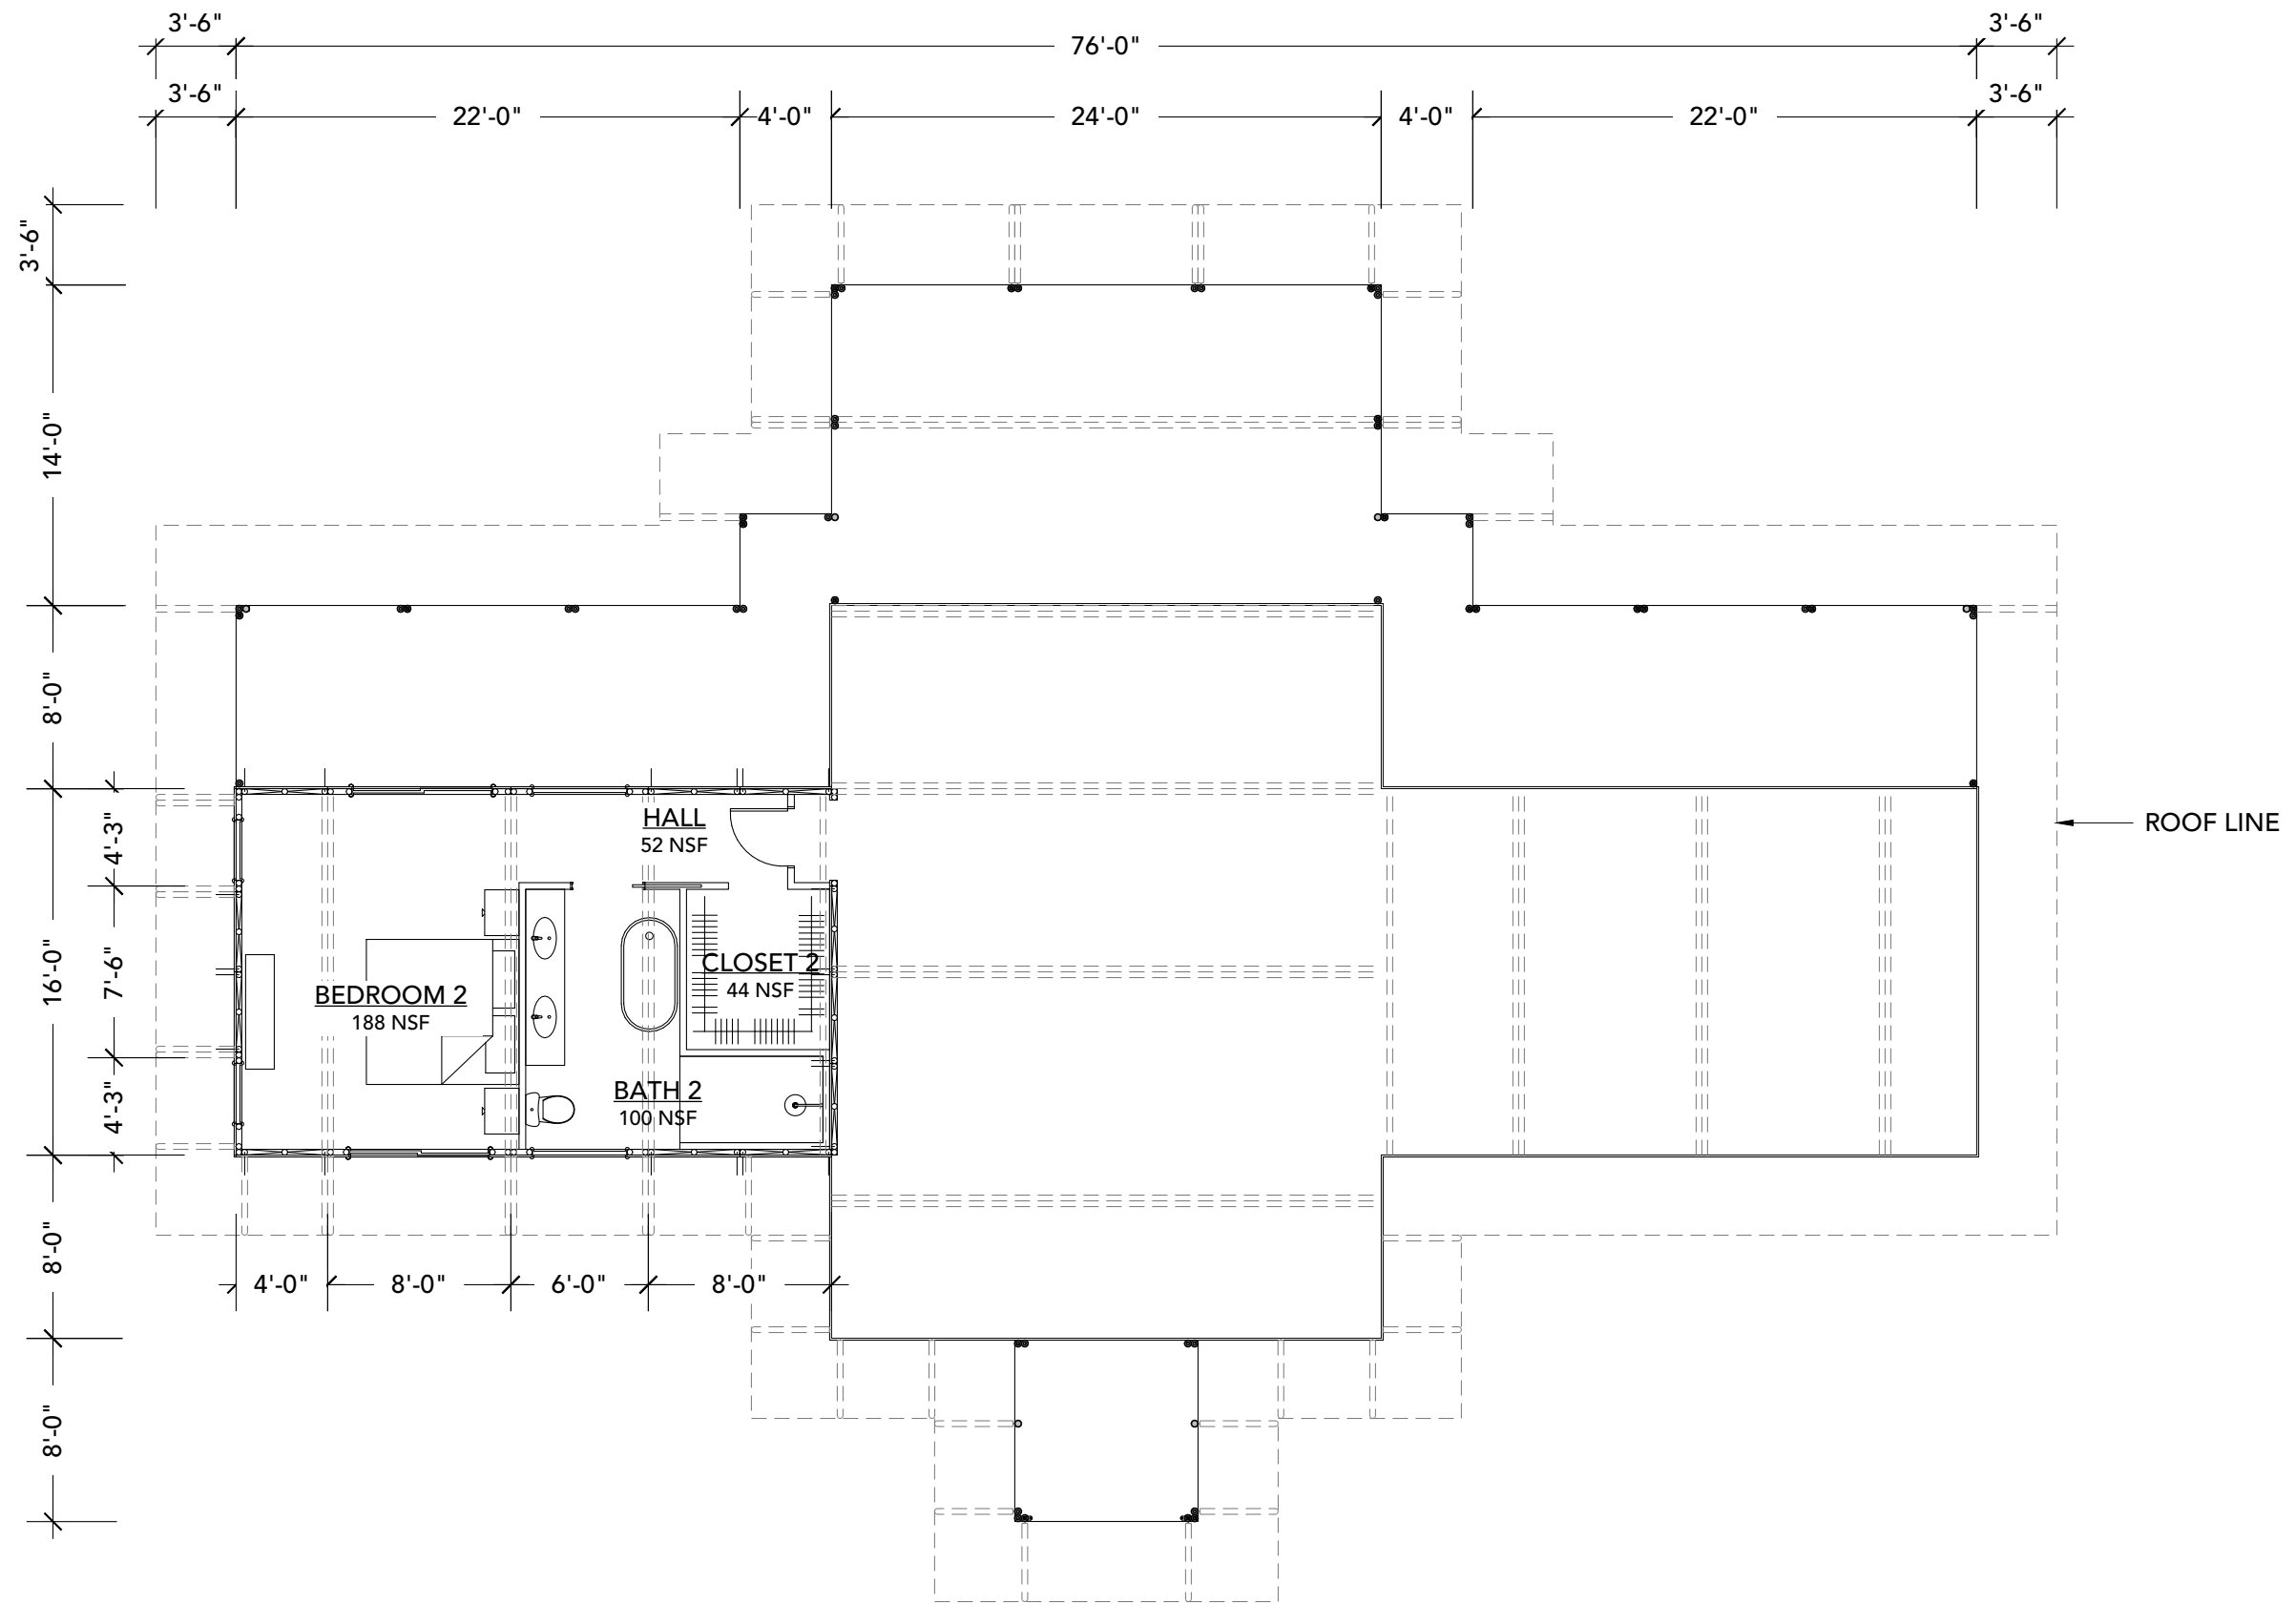

**BAMBOO LIVING**

PO BOX 1606, PĀHOA, HI 96778  
[www.bambooliving.com](http://www.bambooliving.com)  
 +1 (808) 240-3265

# VILLA 1600 SIGNATURE - C3

SCALE: 1/8" = 1'-0"

SQUARE FOOTAGE

SQUARE FOOTAGE KEY

GSF = GROSS SQUARE FOOTAGE  
 EXTERIOR OF WALLS  
 NSF = NET SQUARE FOOTAGE  
 INTERIOR OF WALLS