


1 FLOOR PLAN
 Scale: 1/4" = 1'-0"

1 EAST ELEVATION
Scale: 1/4" = 1'-0"

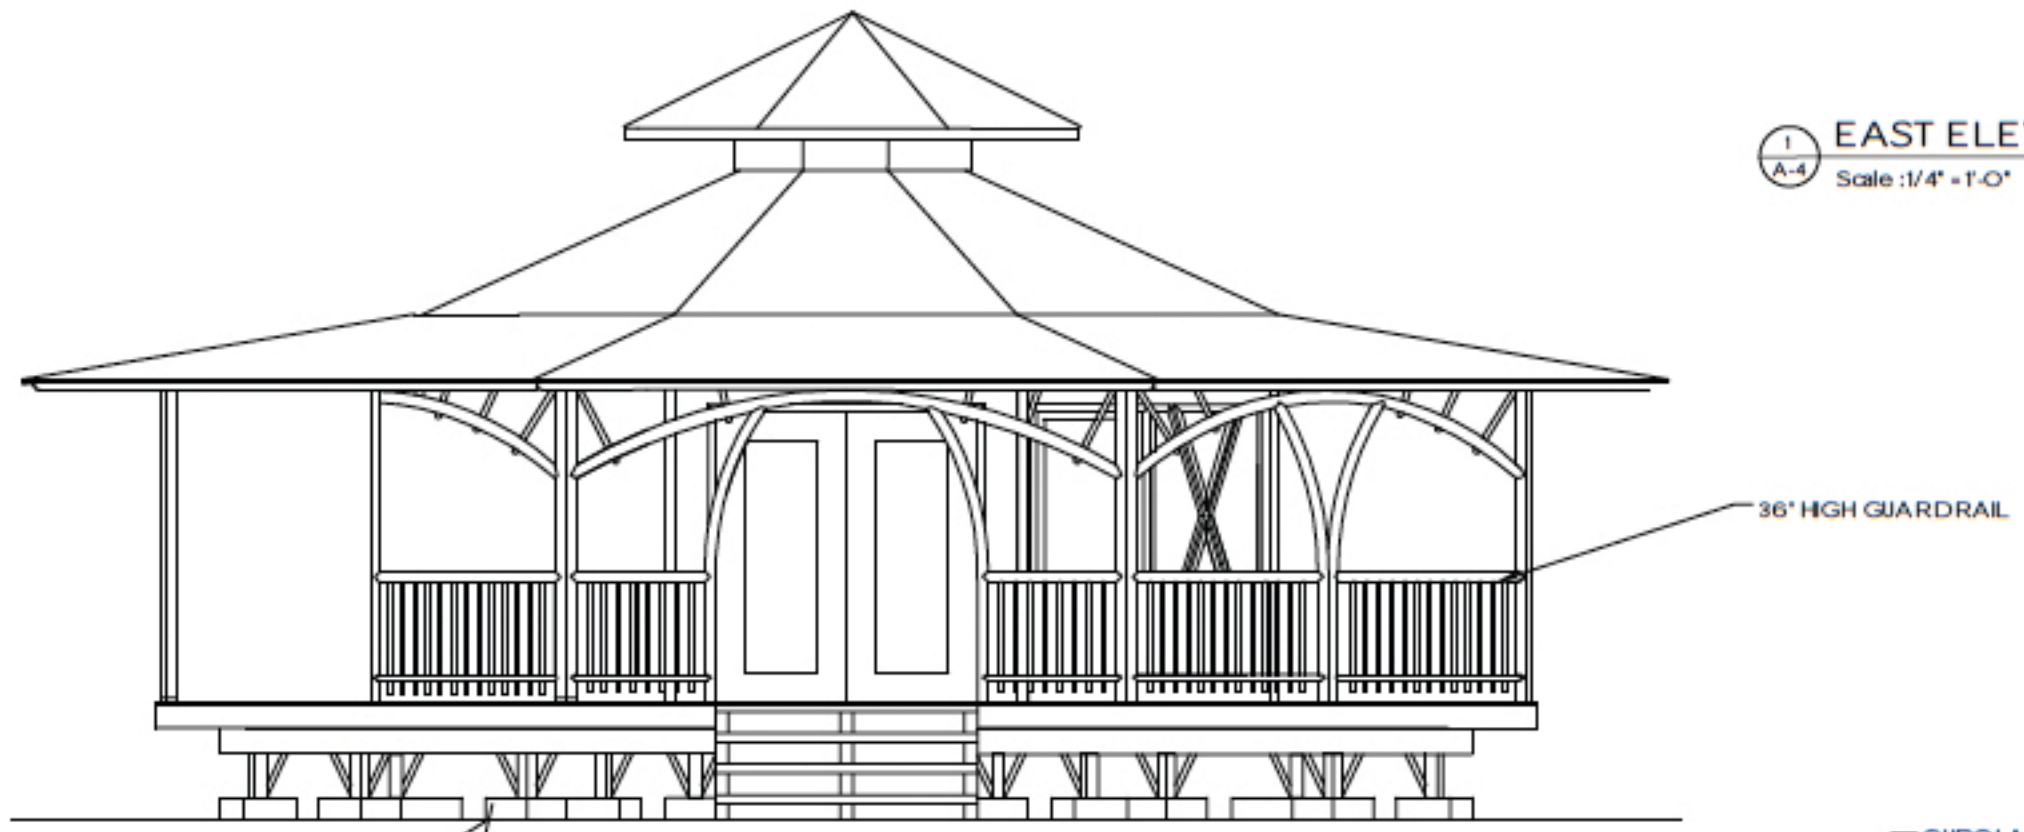

FINISH GRADE

CUPOLA

18'-6"
15'-10 1/2"
2'-1 1/2"

FINISH GRADE

2 WEST ELEVATION
Scale: 1/4" = 1'-0"

